

BLANE E. STEINMAN, RA
NJ AI 12174
NCARB CERTIFIED

CONSULTANTS

REVISIONS

REV. #	DATE	NOTES	SHEET #

PROJECT
ALTERATION &
ADDITION FOR:
JOE & KAREN JORDAN


Block: 58.05
Lot(s): 1
5816 SOUNDS AVE.
SEA ISLE CITY, NEW JERSEY

EXISTING FLOOR PLANS


DATE: 08.15.24
SCALE: AS NOTED
DRAWN: A.F. JG
CHECKED: B.E.S.

SU 1


2404

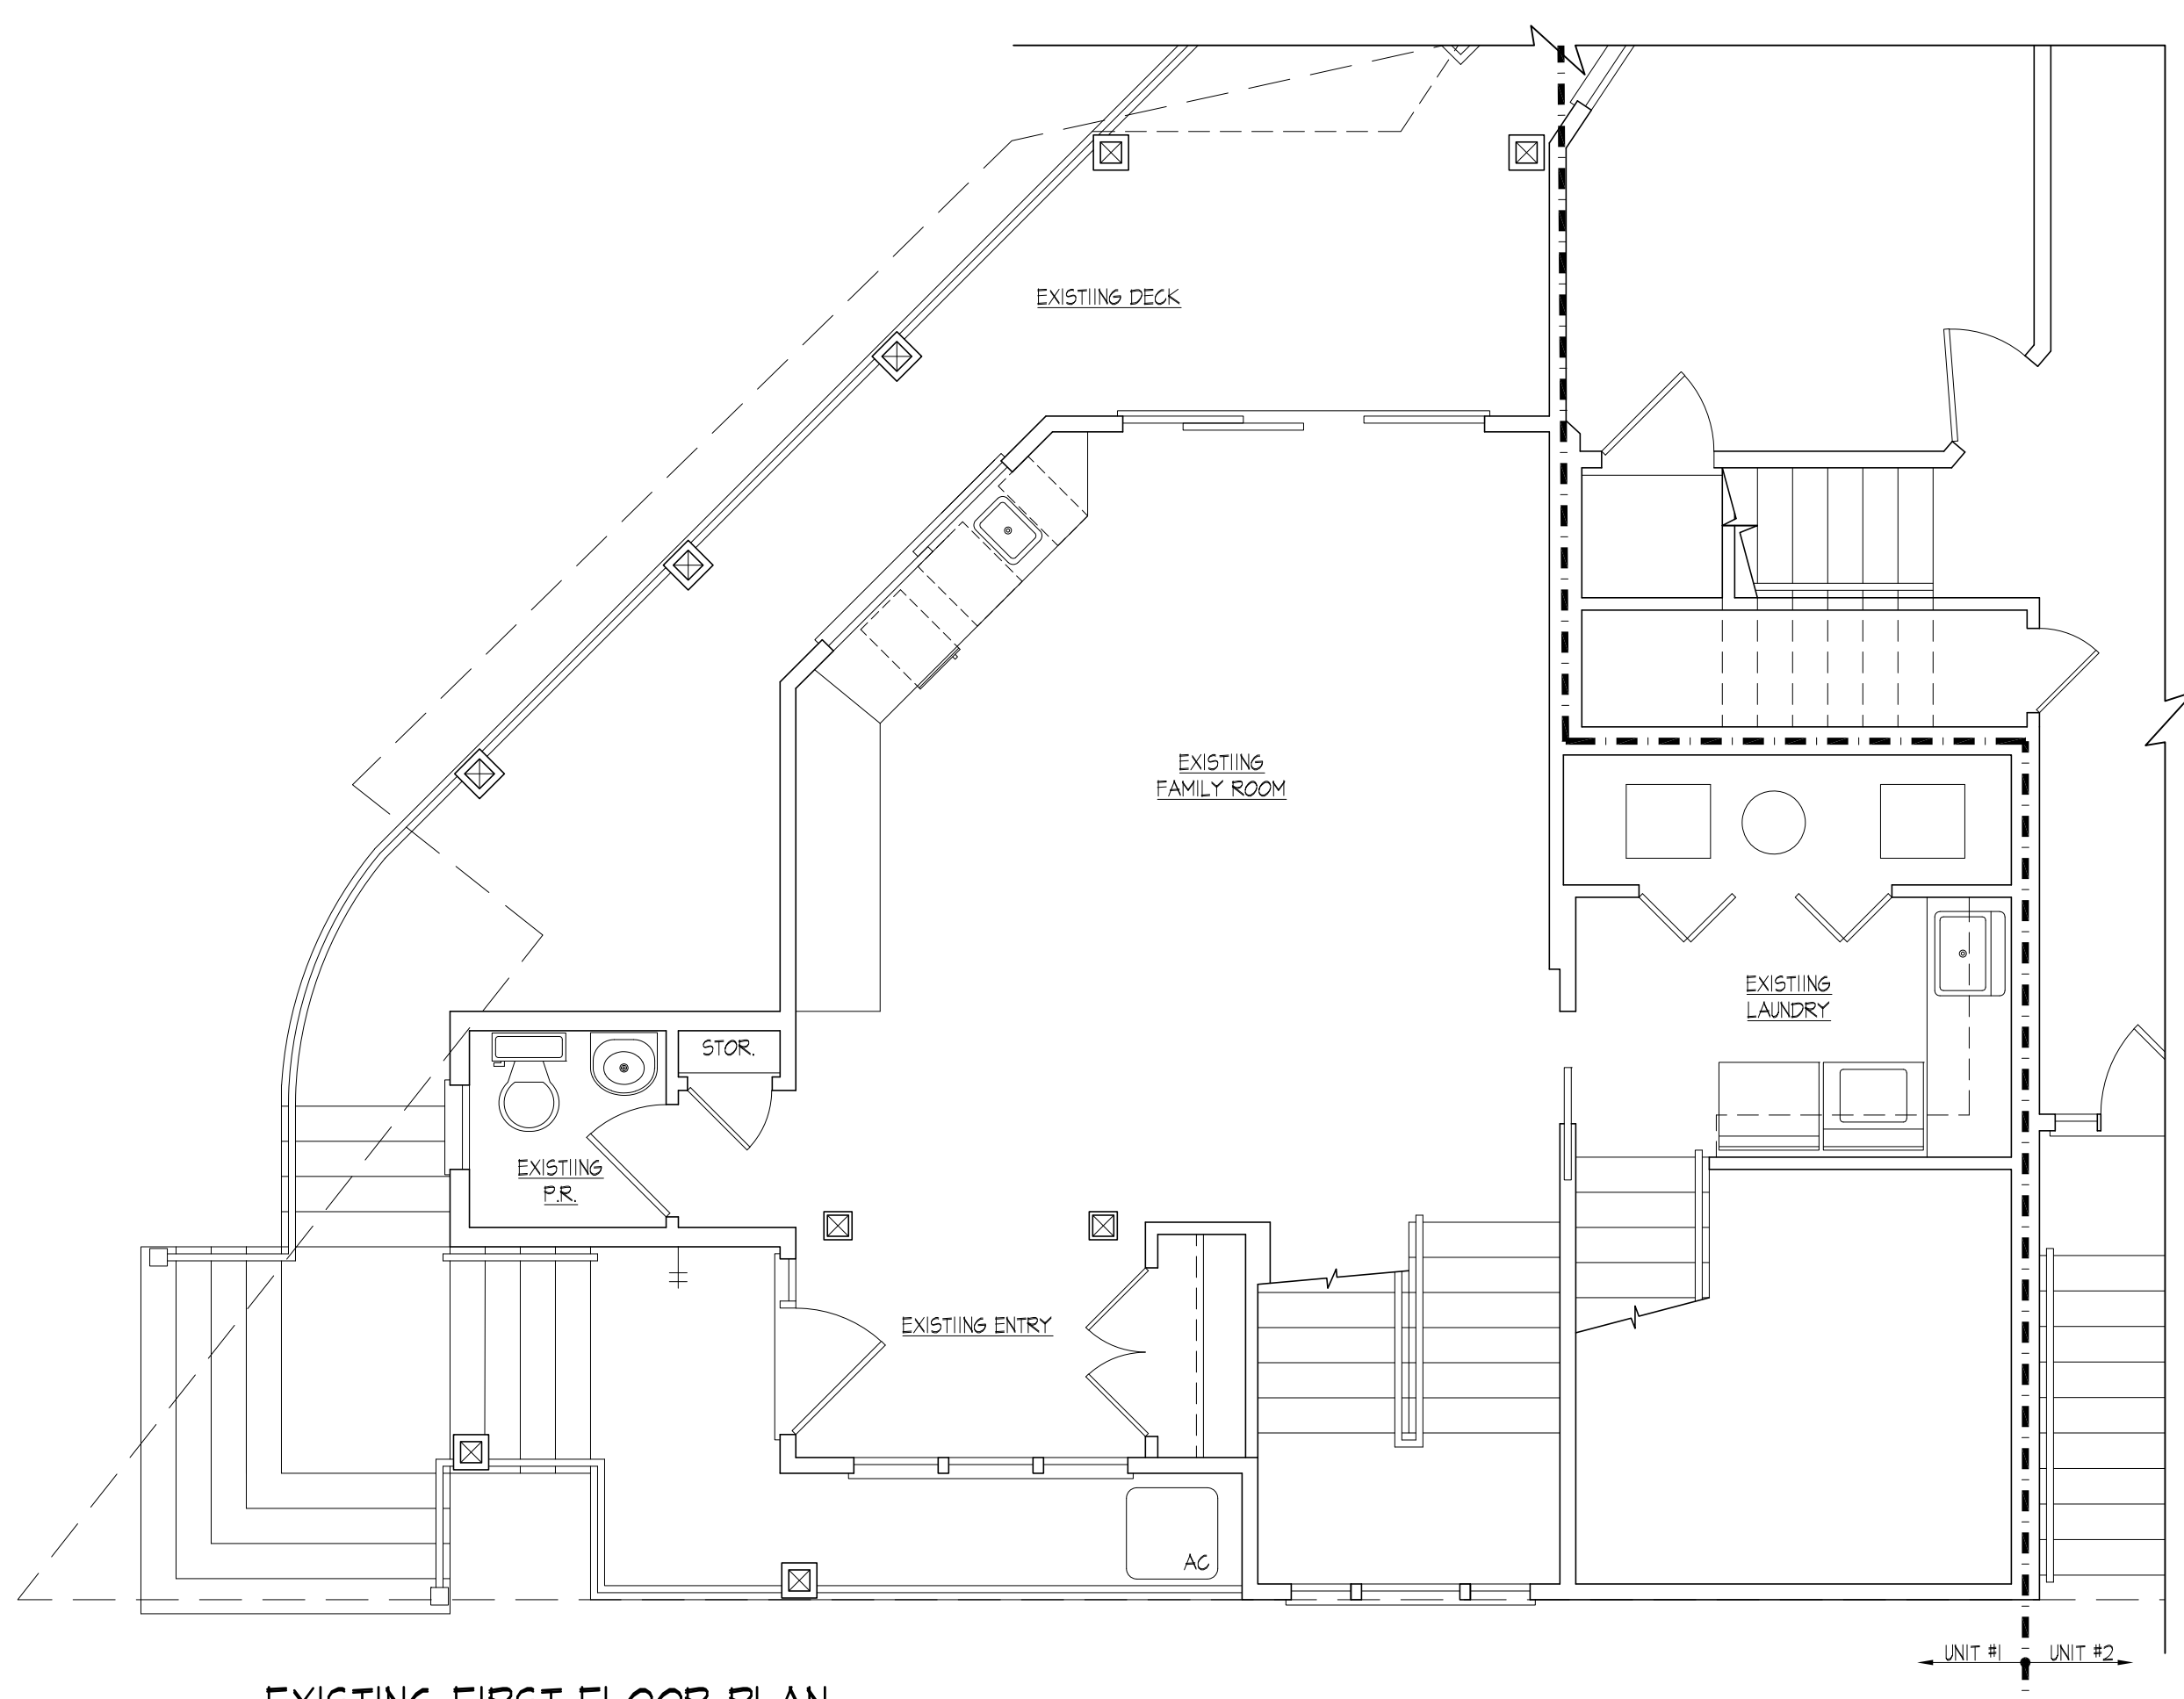

EXISTING FIRST FLOOR PLAN
SCALE: 1/4"=1'-0"

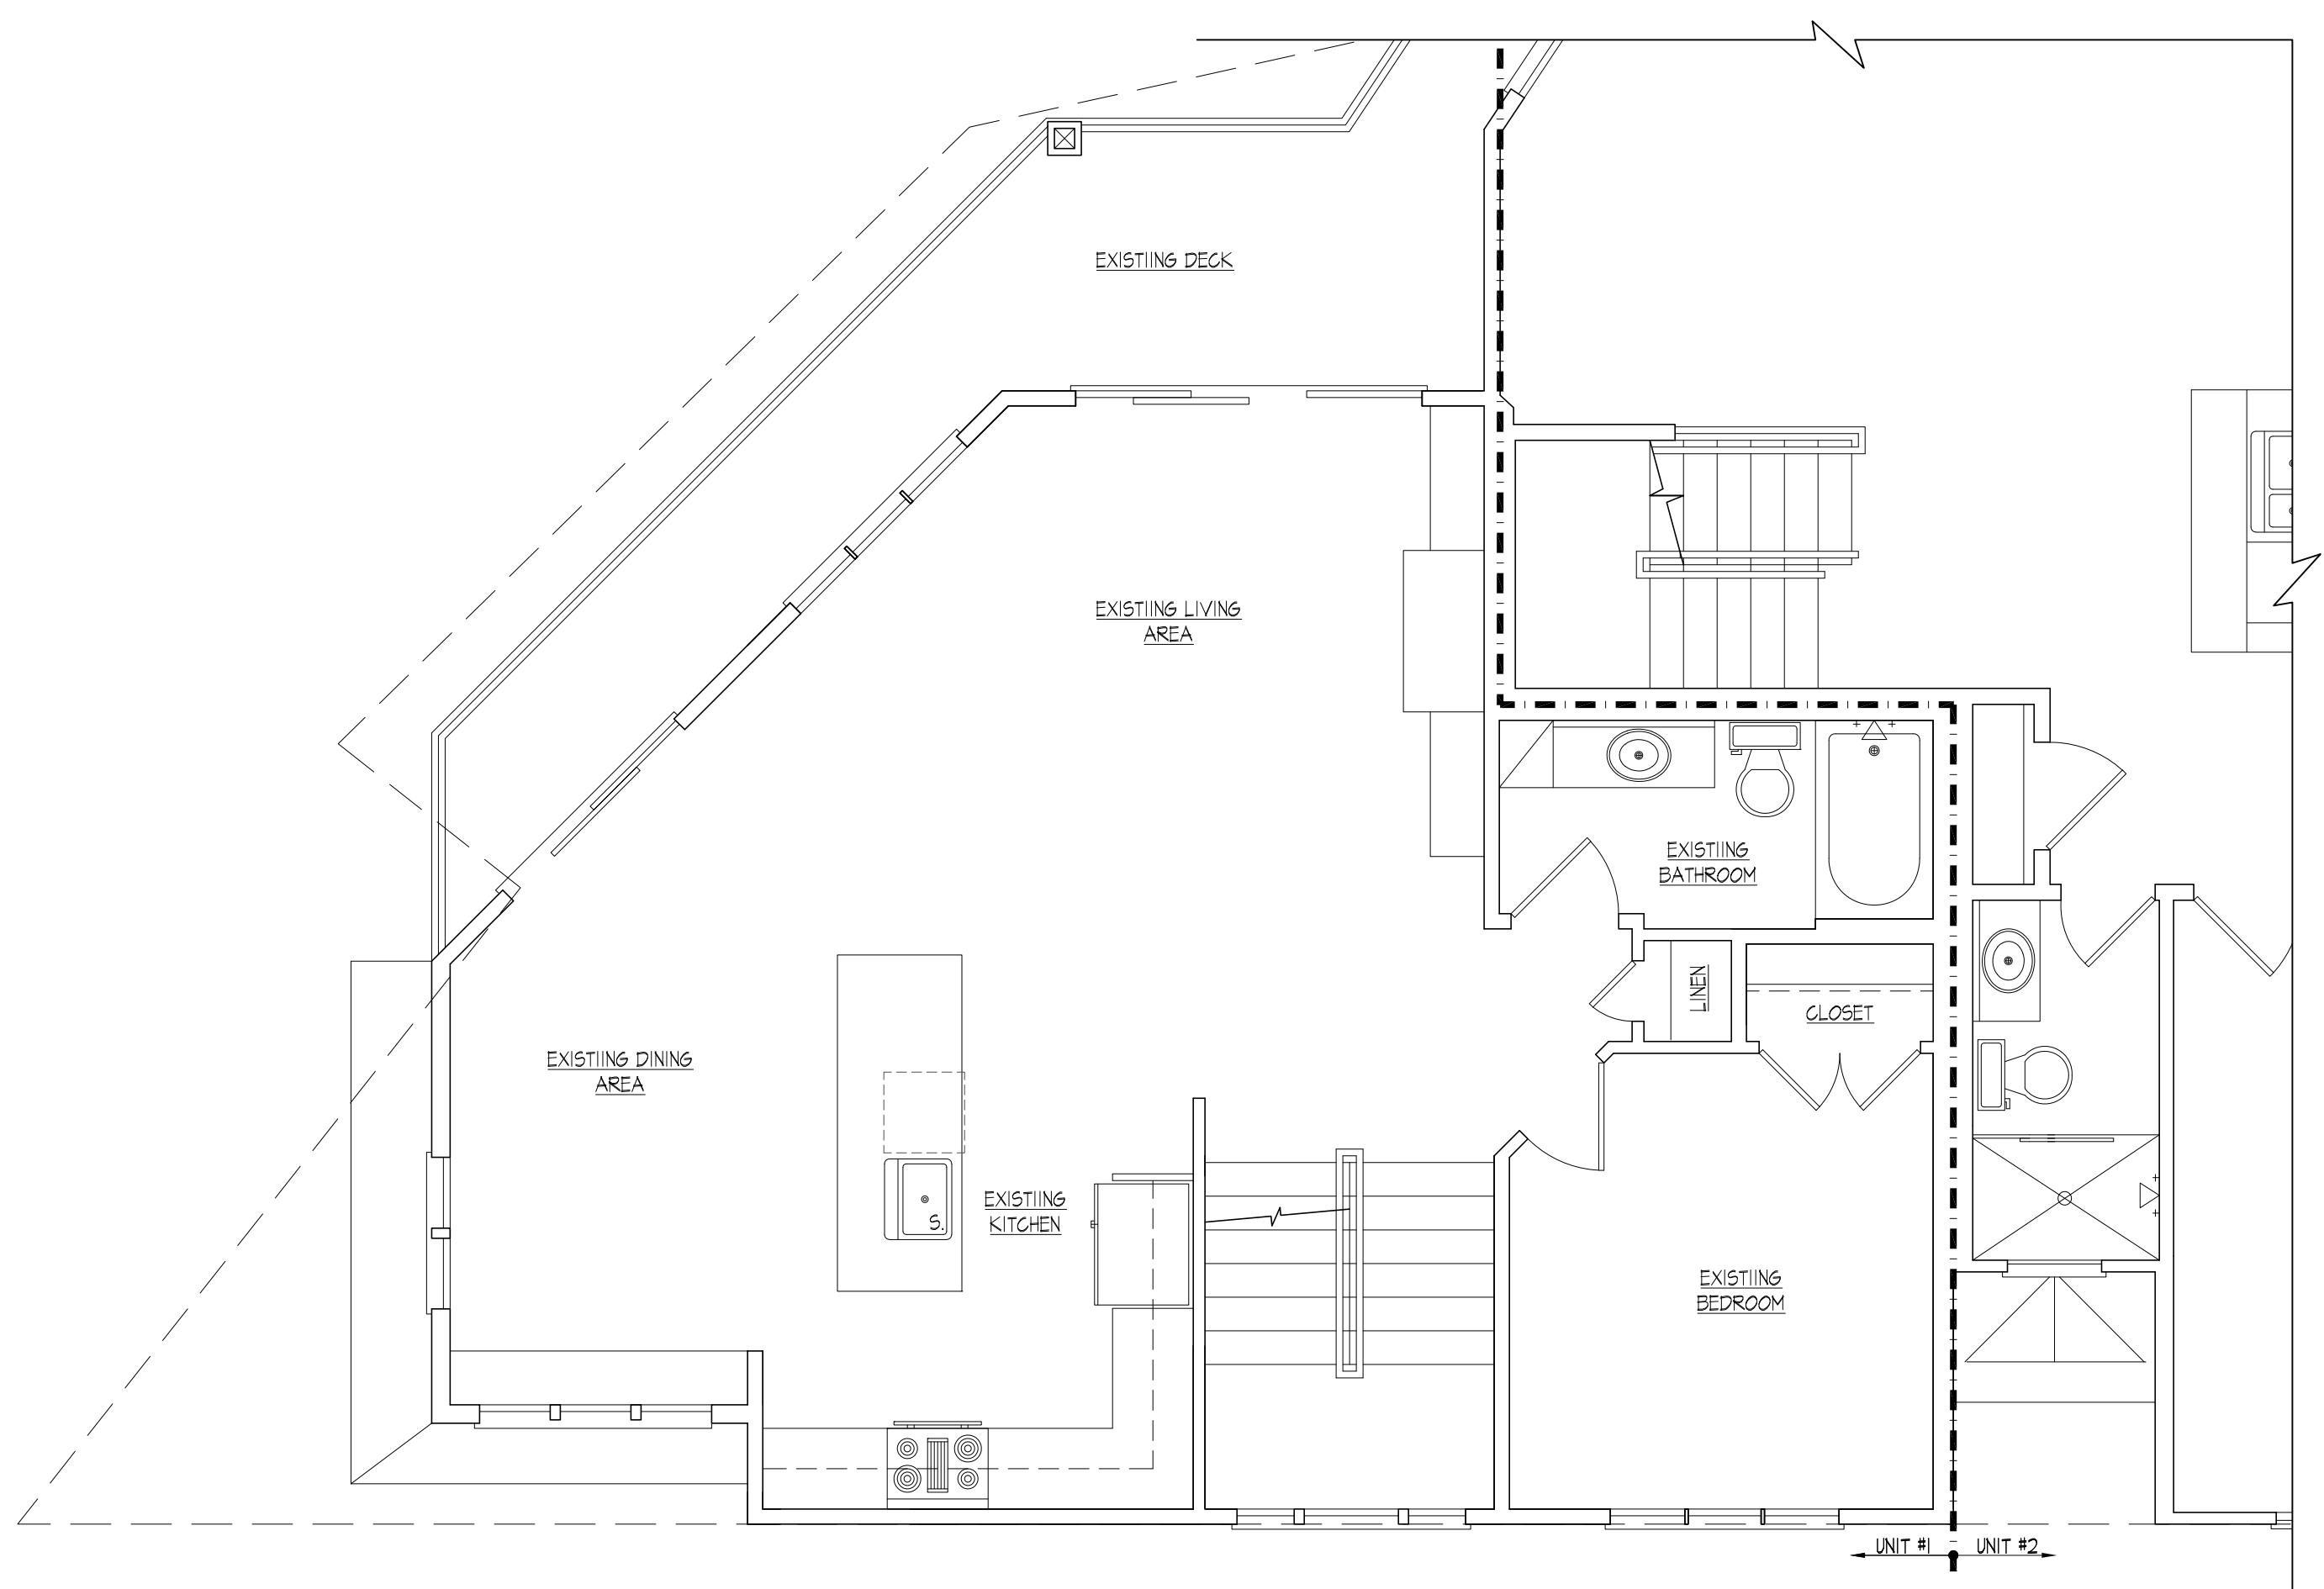

EXISTING SECOND FLOOR PLAN
SCALE: 1/4"=1'-0"

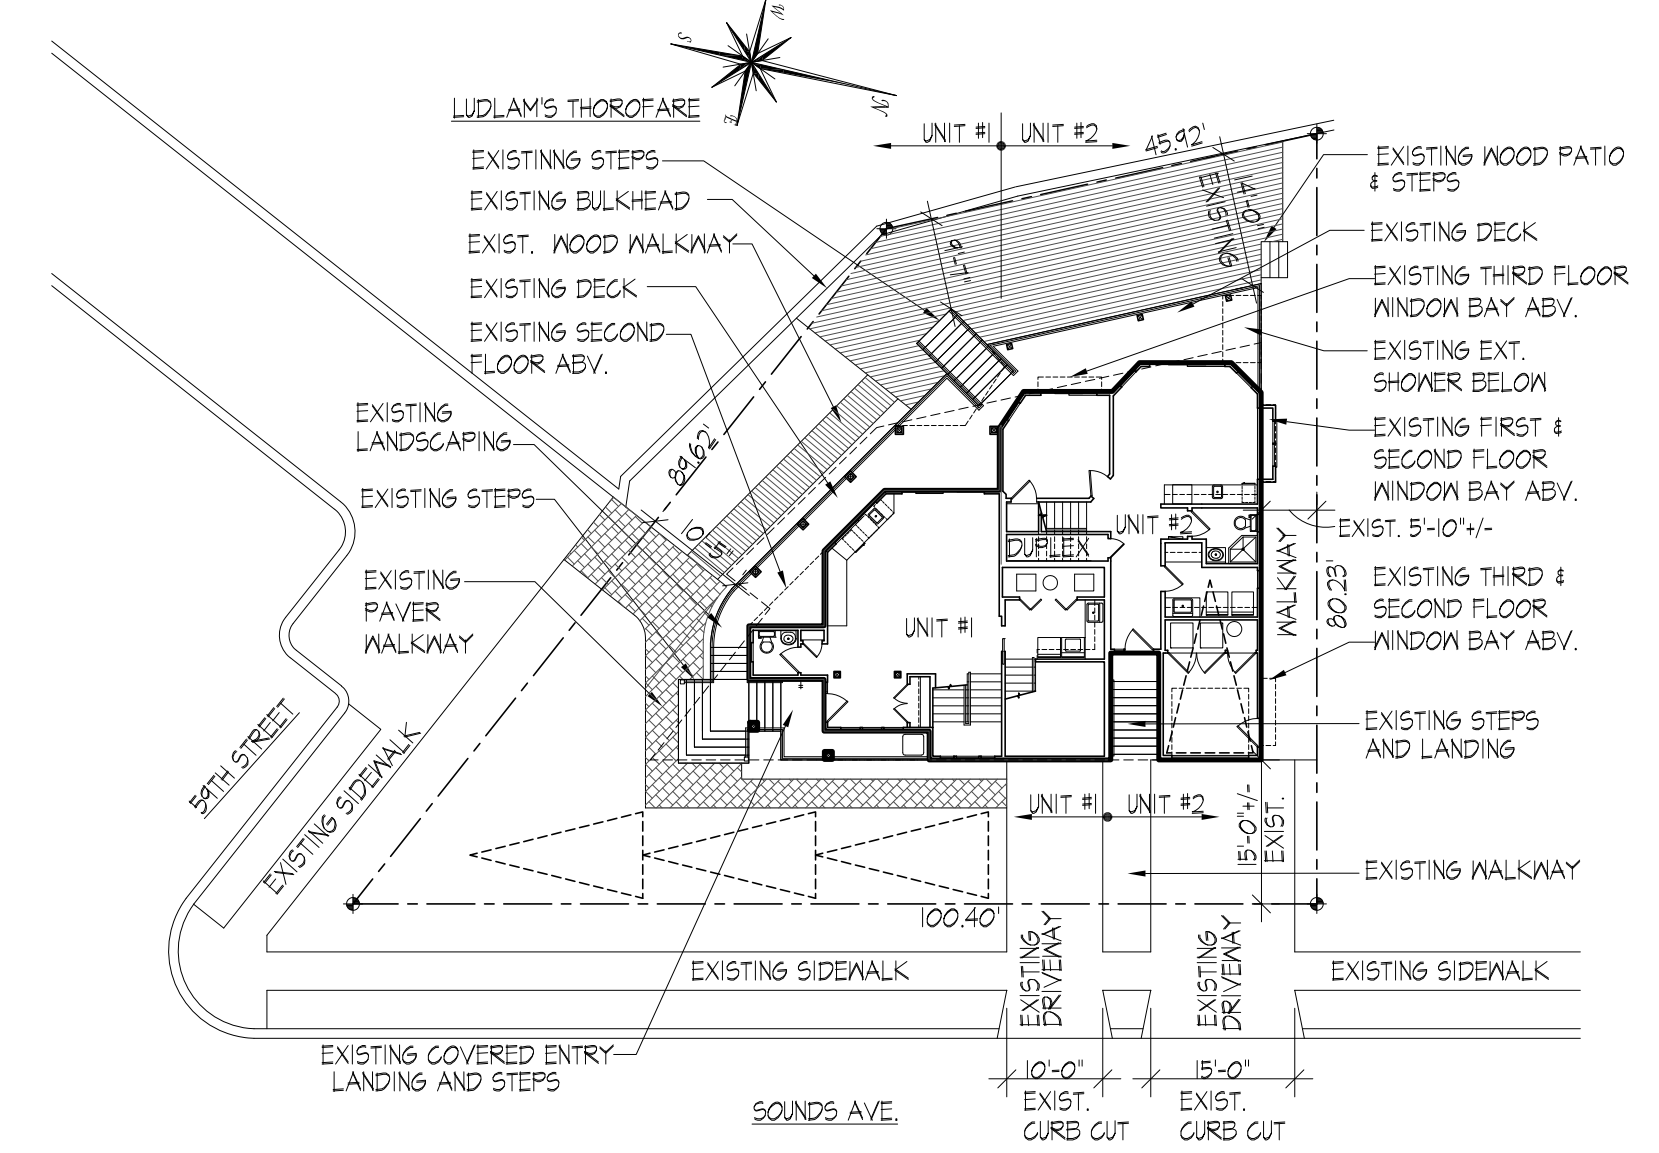


EXISTING SITE PLAN
SCALE: 1'-0"=20'-0"

SEA ISLE CITY ZONING BOARD SIGNATURES

BOARD CHAIRMAN: _____

BOARD ENGINEER: _____

BOARD SECRETARY: _____

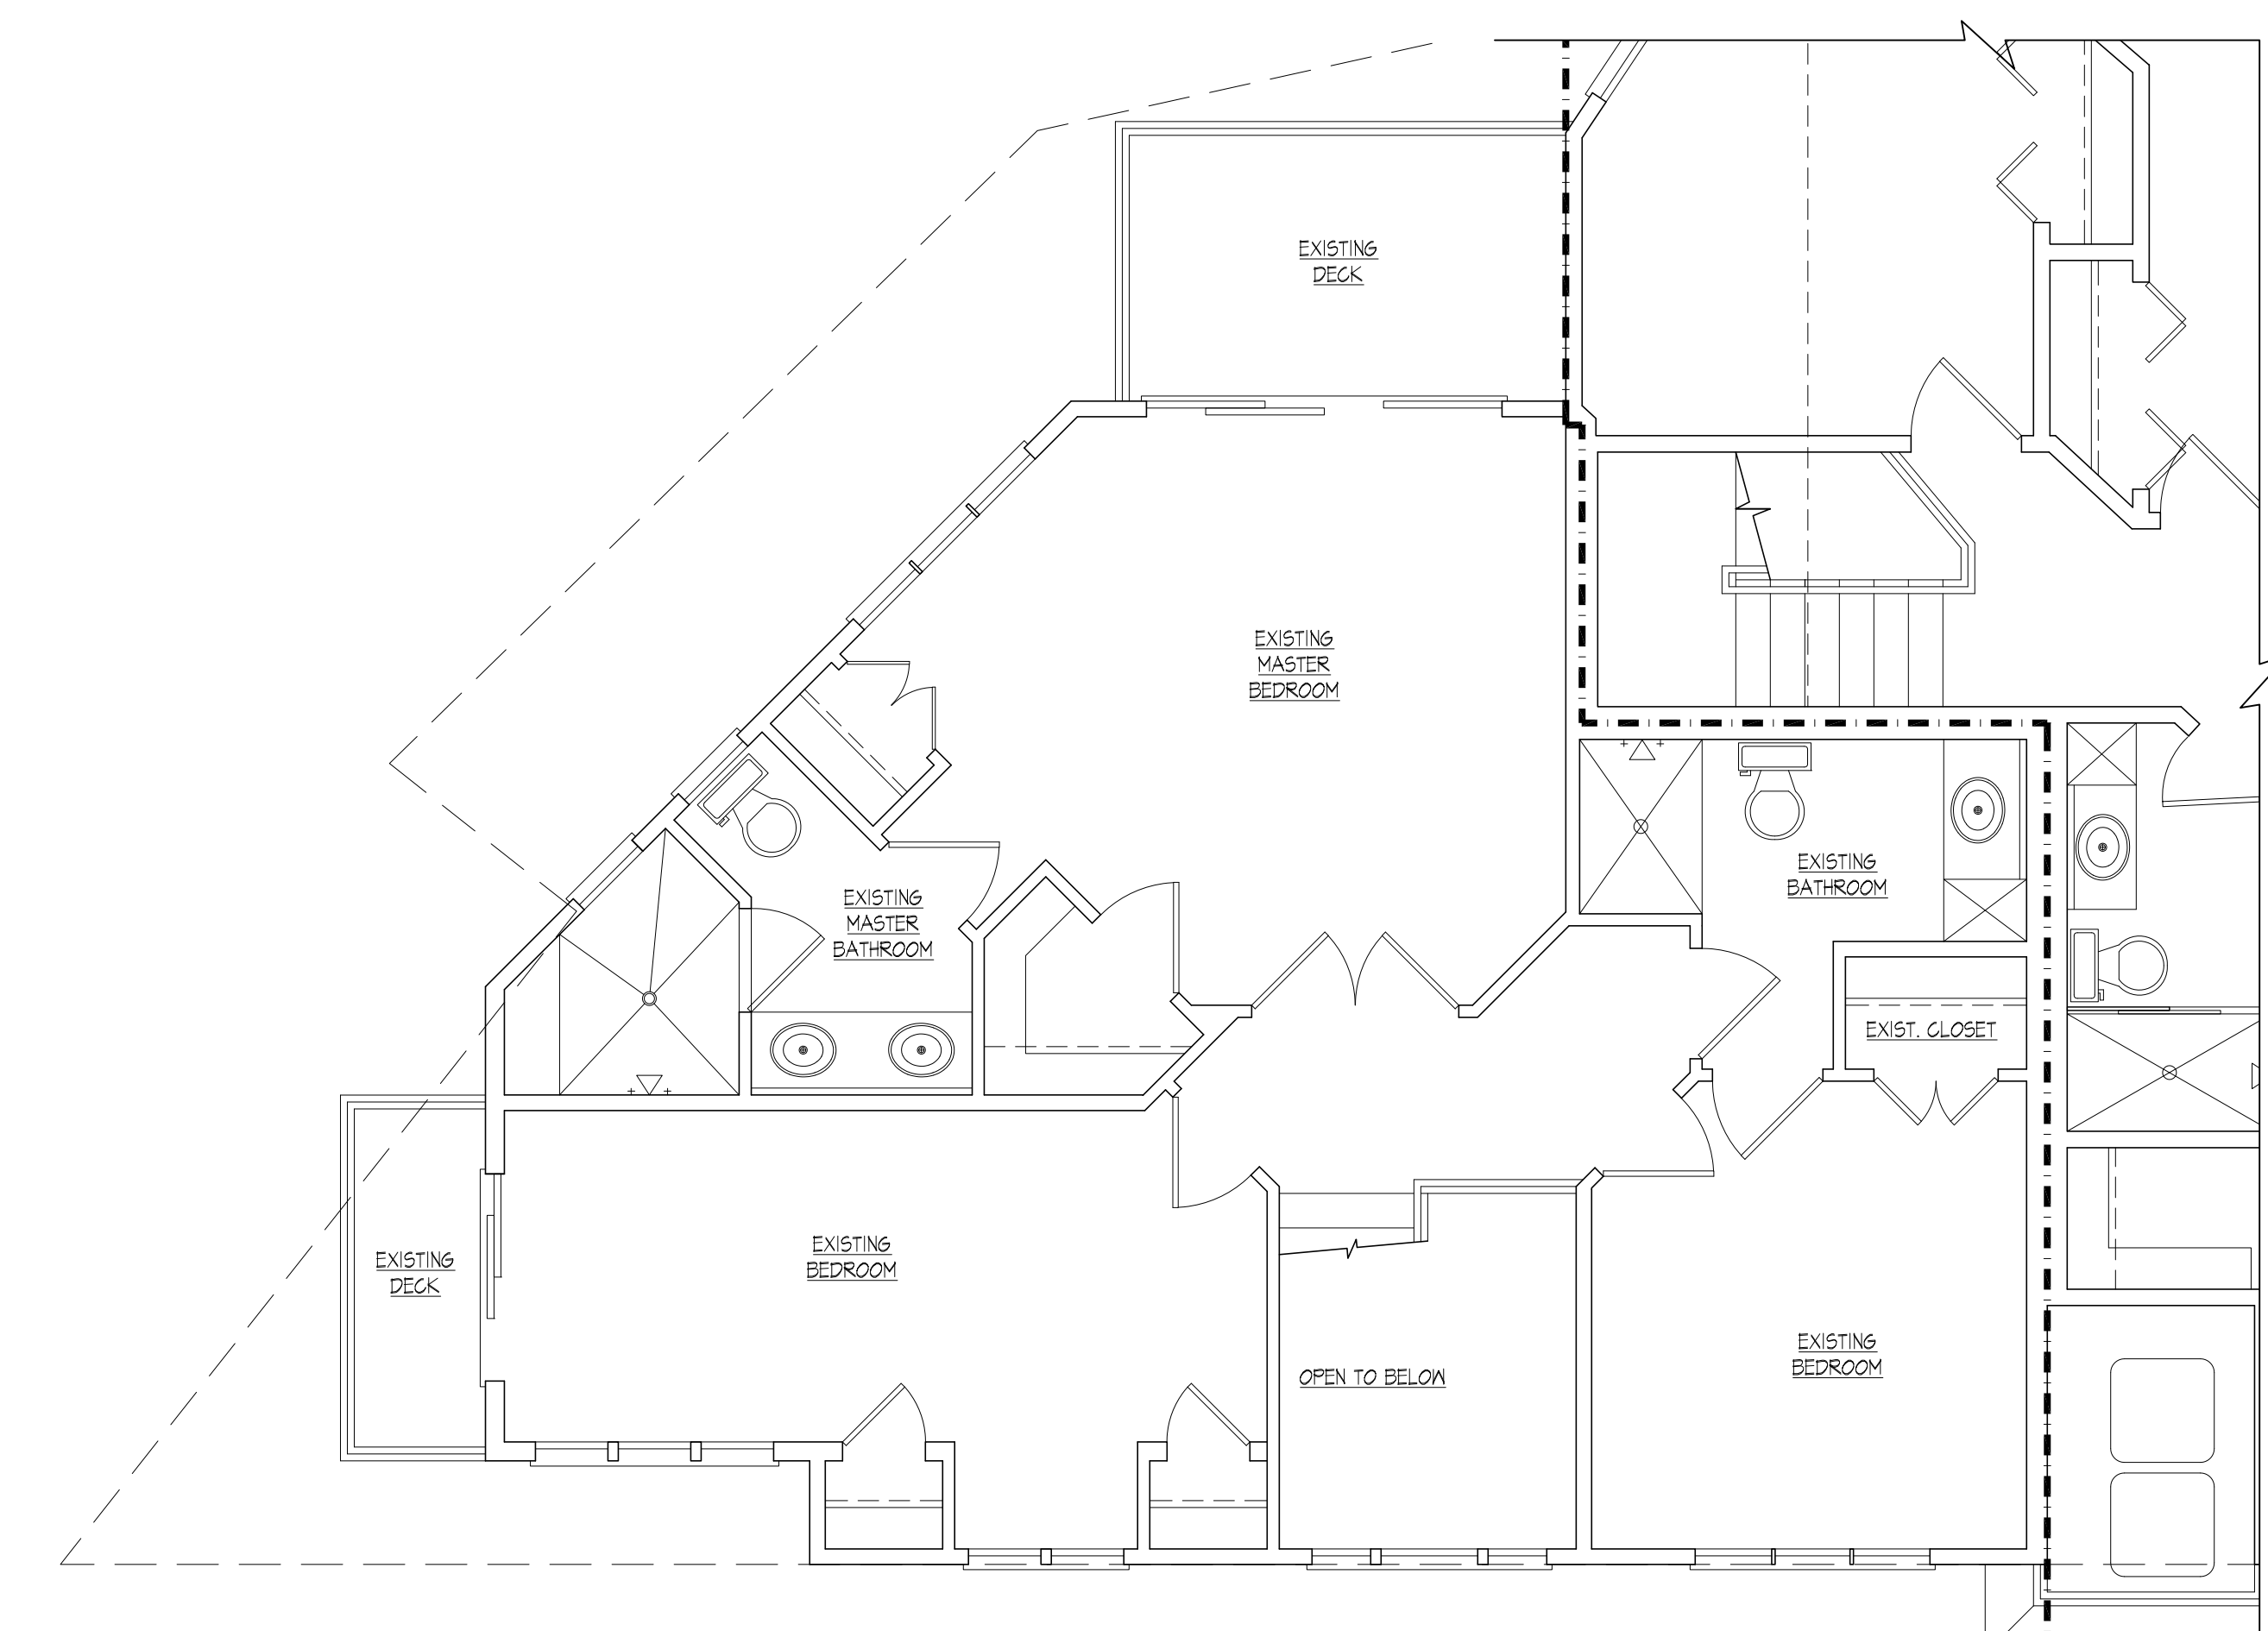

EXISTING THIRD FLOOR PLAN
SCALE: 1/4"=1'-0"