


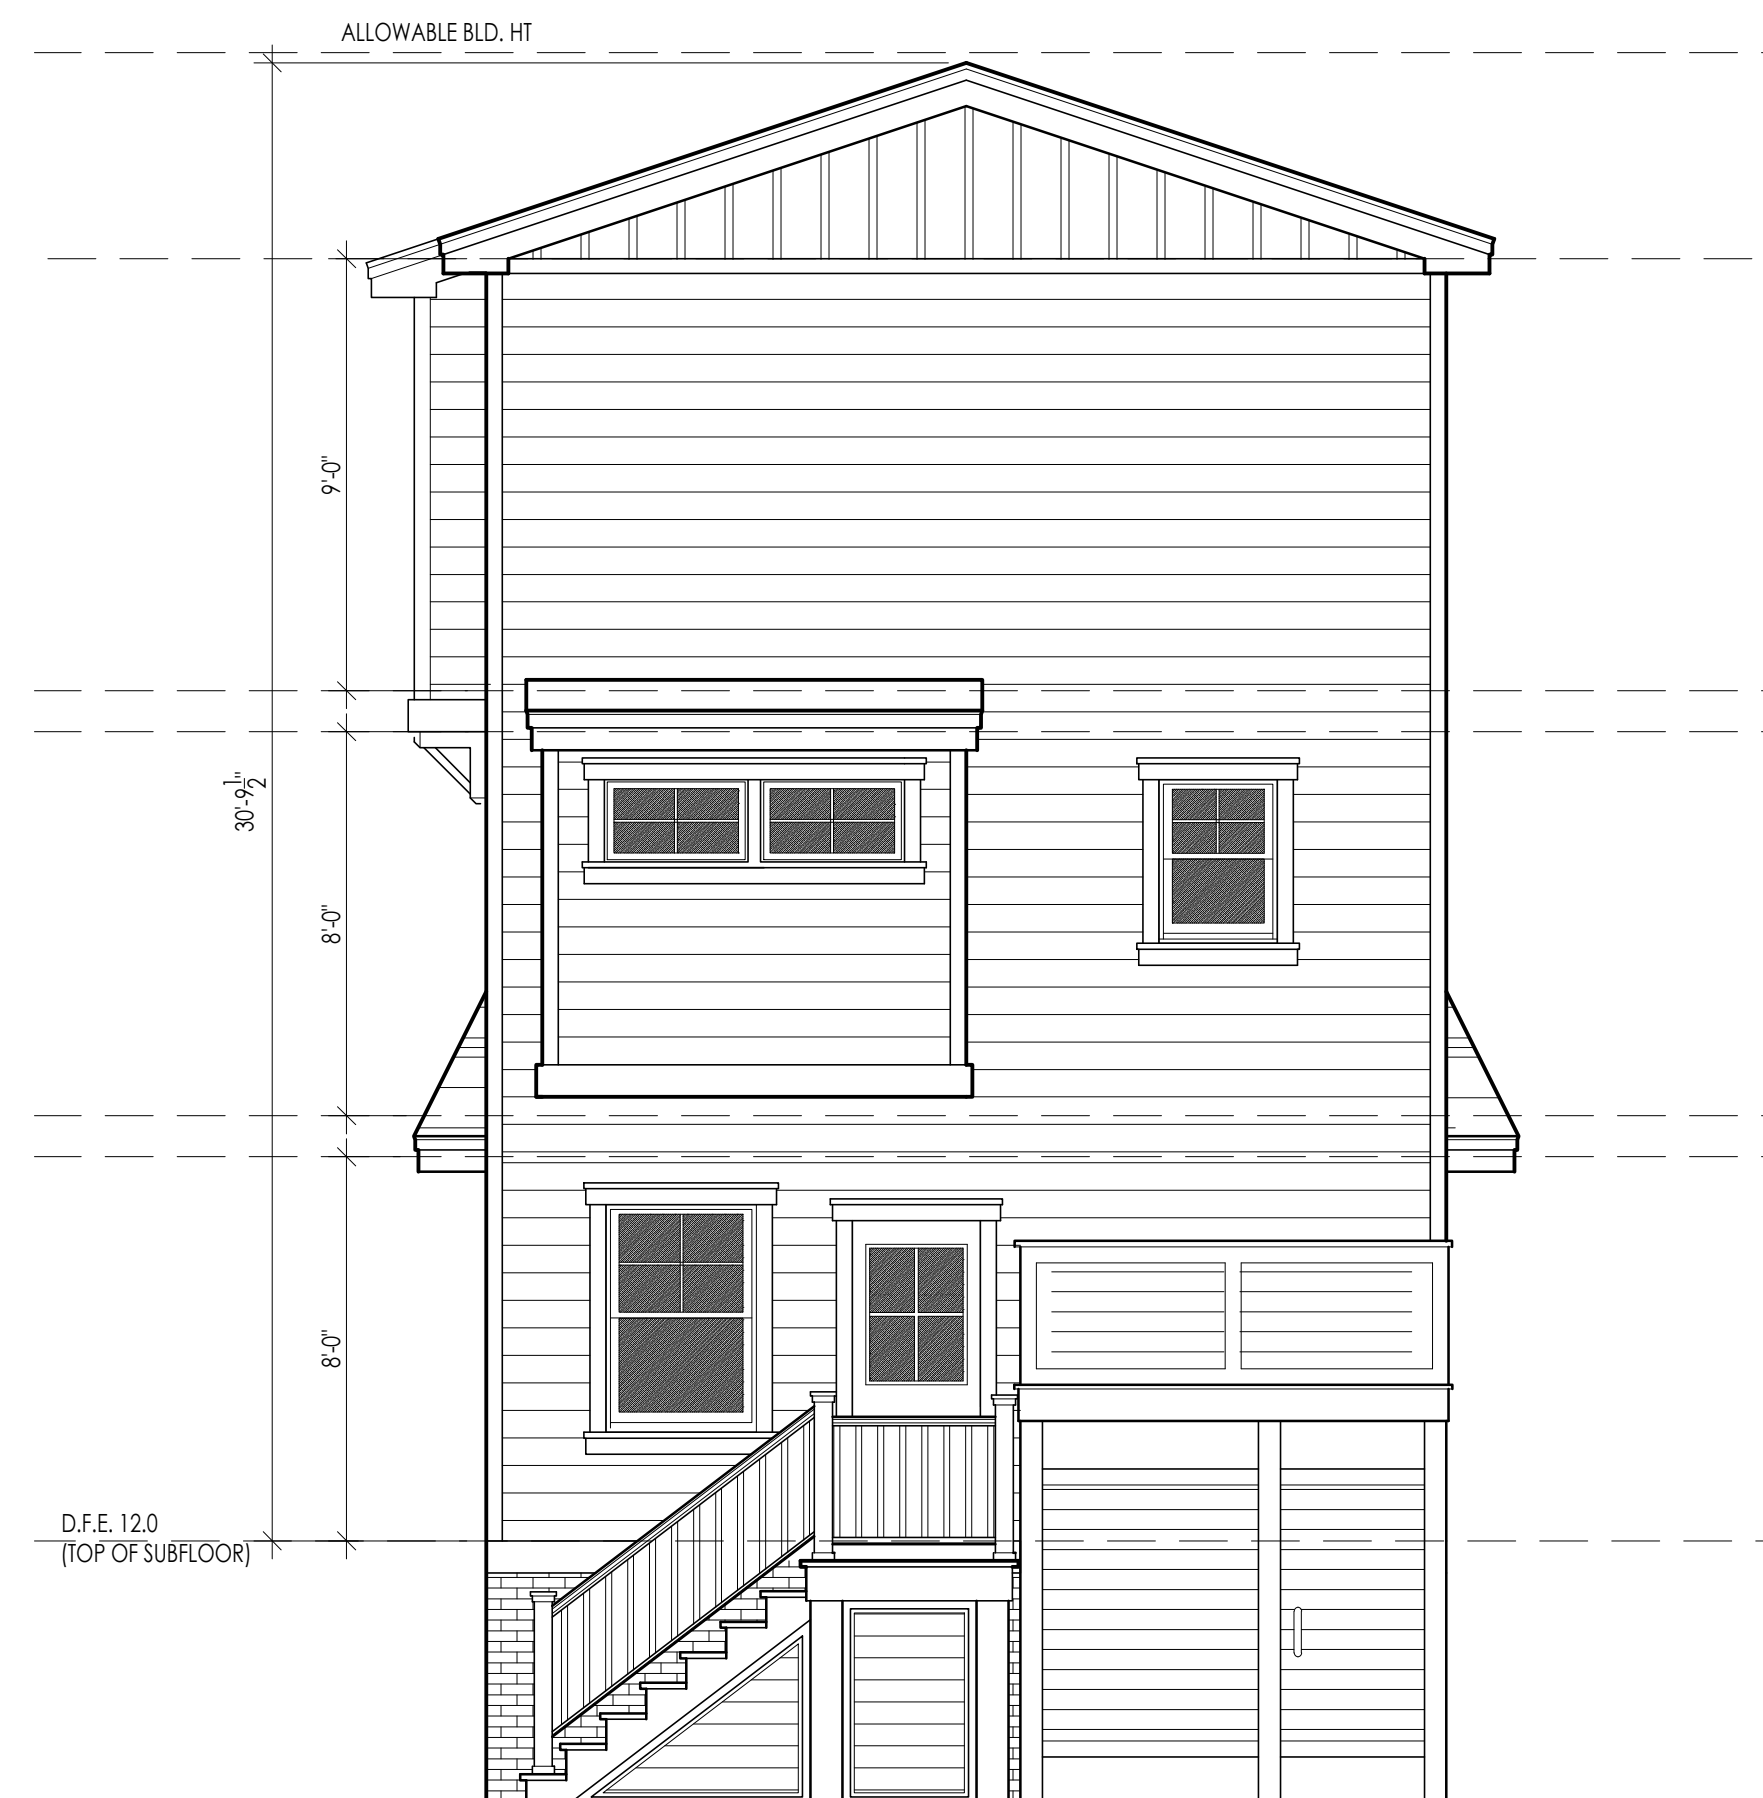

FRONT ELEVATION  
SCALE: 1/4"=1'-0"



RIGHT ELEVATION  
SCALE: 1/4"=1'-0"



REAR ELEVATION  
SCALE: 1/4"=1'-0"



LEFT ELEVATION  
SCALE: 1/4"=1'-0"

REVISIONS		
REV #	DATE	NOTES

**McAfee**  
ARCHITECTS  
105 ROOSEVELT BLVD., SUITE 1A  
MARMORA, NEW JERSEY  
609.513.1258

JAMES E. MCAFEE  
NEW JERSEY REGISTERED ARCHITECT  
NO. 21A10180000

RENOVATION TO EXISTING  
SINGLE FAMILY RESIDENCE  
BLOCK 91.02, LOTS 17.02 & 18  
121 9<sup>TH</sup> STREET  
SEA ISLE CITY, NEW JERSEY  
**Massi Residence**

DRAWN BY: D.P.  
CHECKED BY: J.M.  
DATE: 9.26.24  
PROJECT #: 24746

SCHEMATIC  
DESIGN

**P2**