




FRONT ELEVATION (STREET)
SCALE: $\frac{3}{16}" = 1'-0"$


SIDE ELEVATION
SCALE: $\frac{3}{16}" = 1'-0"$

REAR ELEVATION (BAYSIDE)
SCALE: $\frac{3}{16}" = 1'-0"$


NOTE: STORAGE BELOW LDFE 12.0 IS NOT PERMITTED

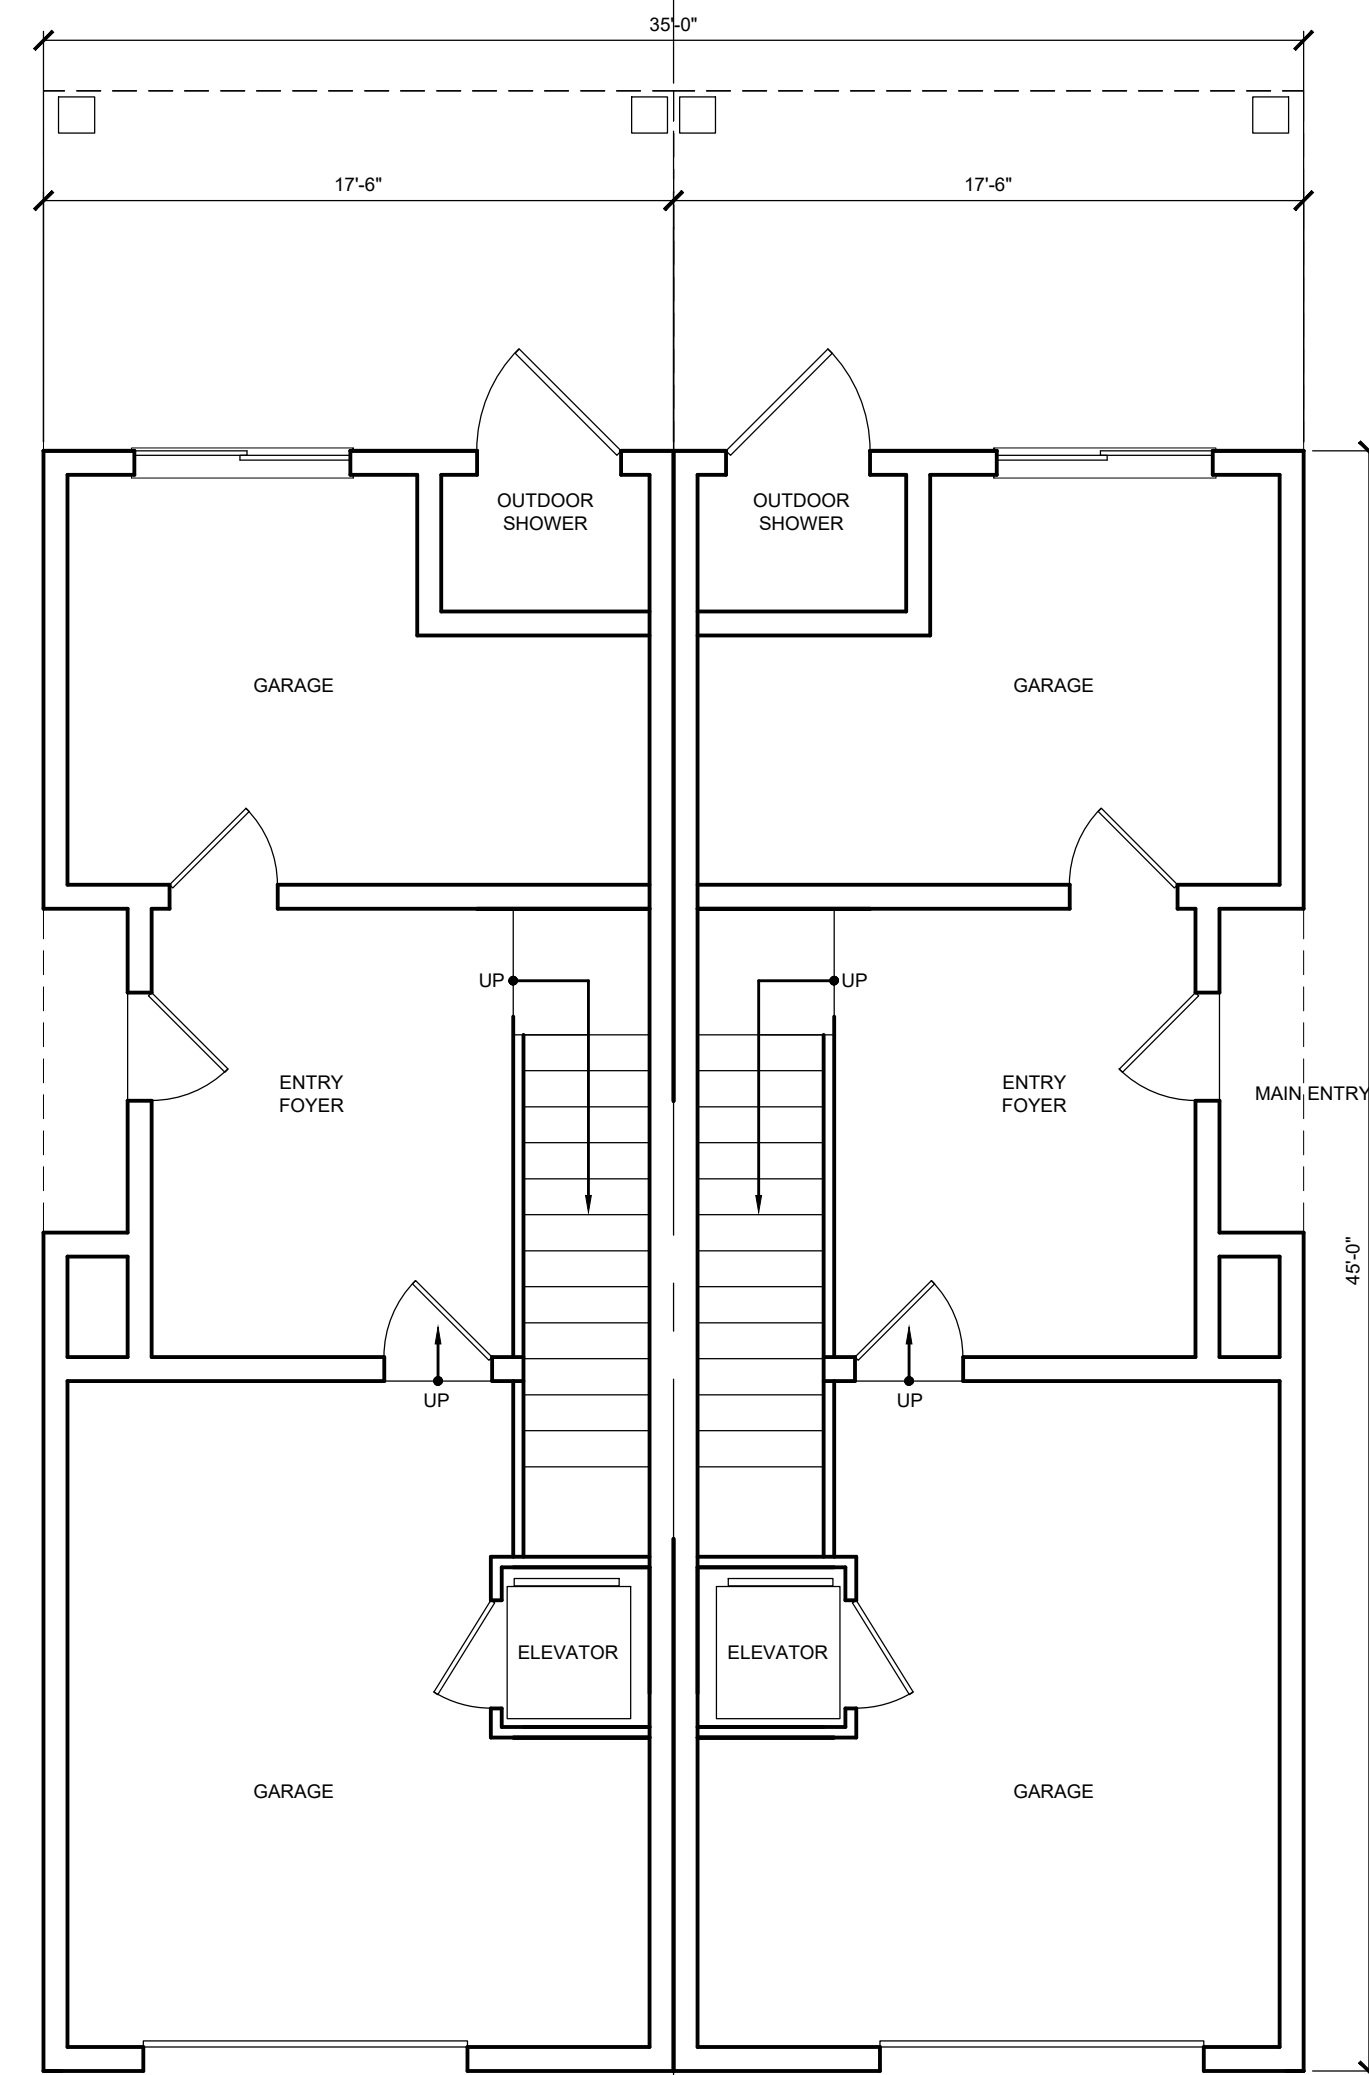


UNIT A **UNIT B**
GROUND FLOOR PLAN
SCALE: $\frac{3}{16}" = 1'-0"$

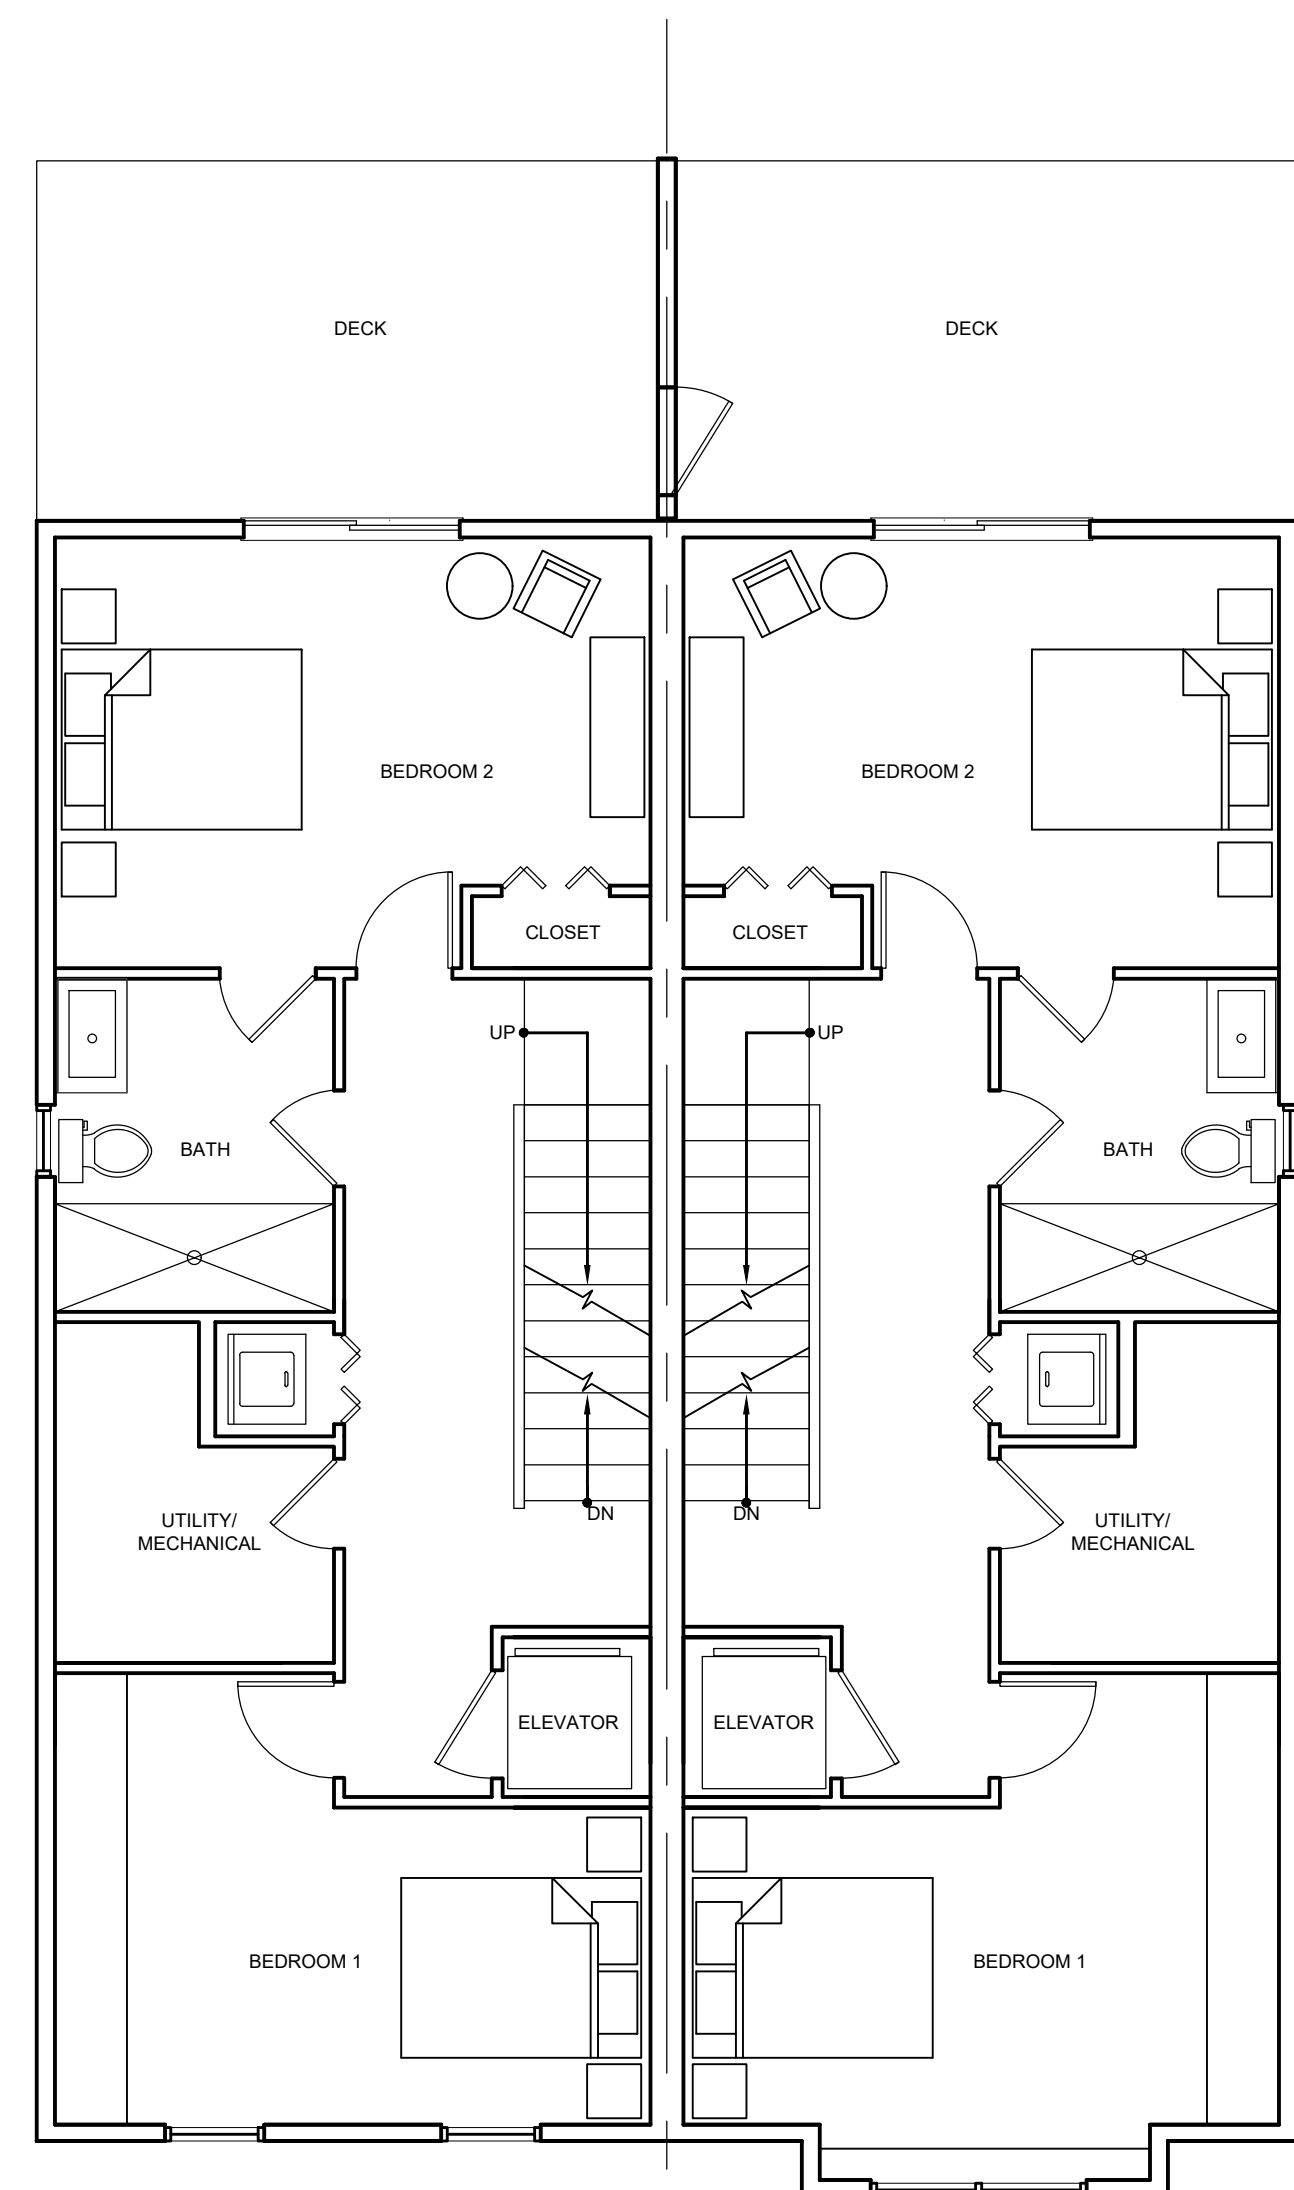


UNIT A **UNIT B**
SECOND FLOOR PLAN
SCALE: $\frac{3}{16}" = 1'-0"$

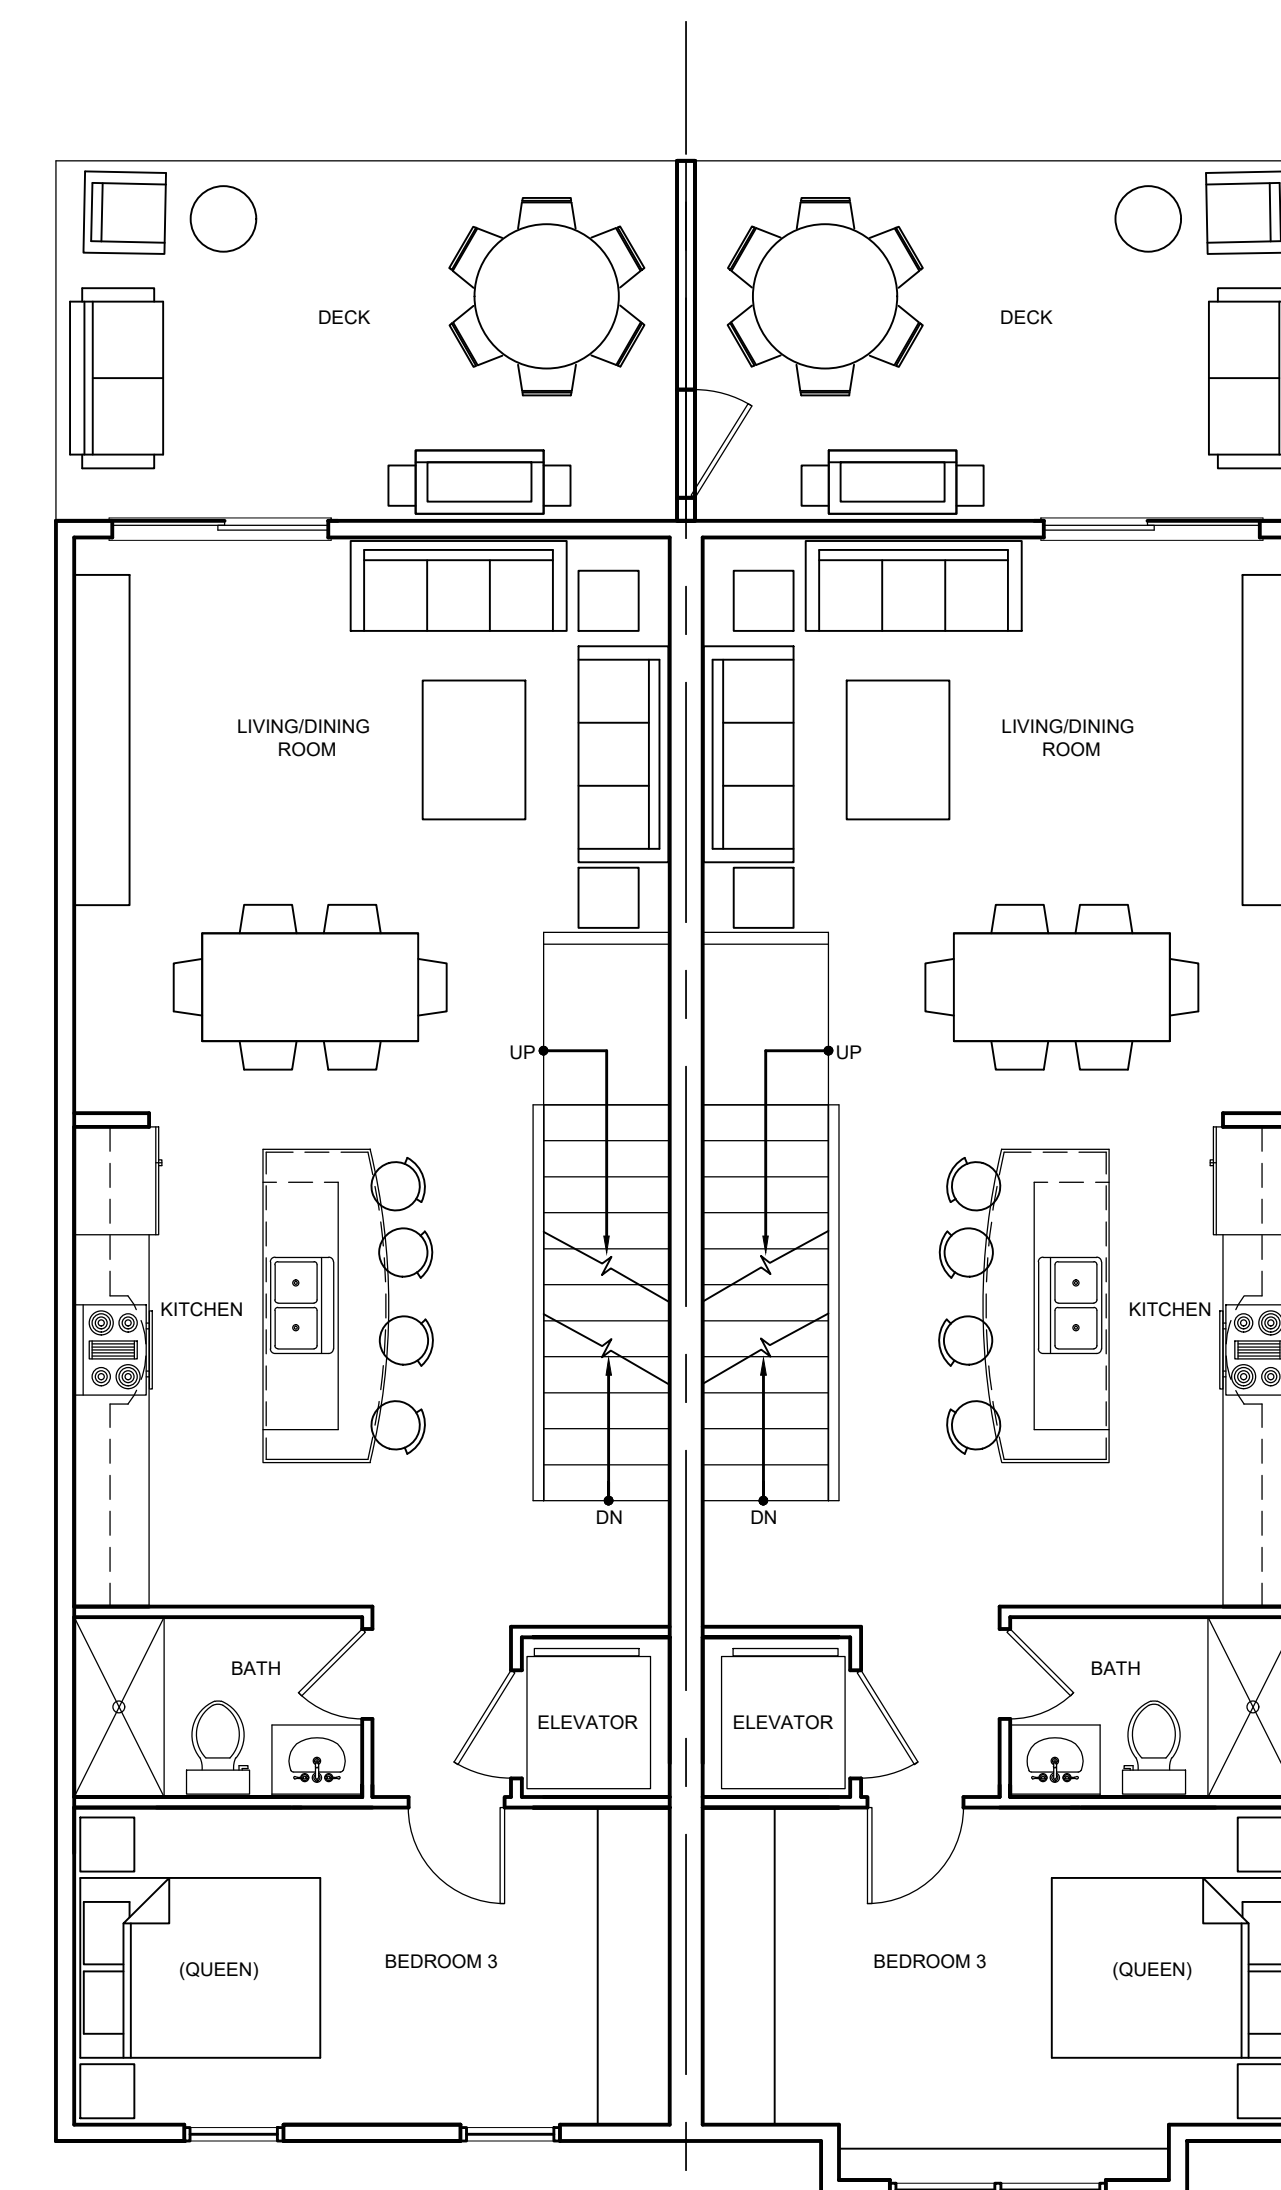


UNIT A **UNIT B**
THIRD FLOOR PLAN
SCALE: $\frac{3}{16}" = 1'-0"$

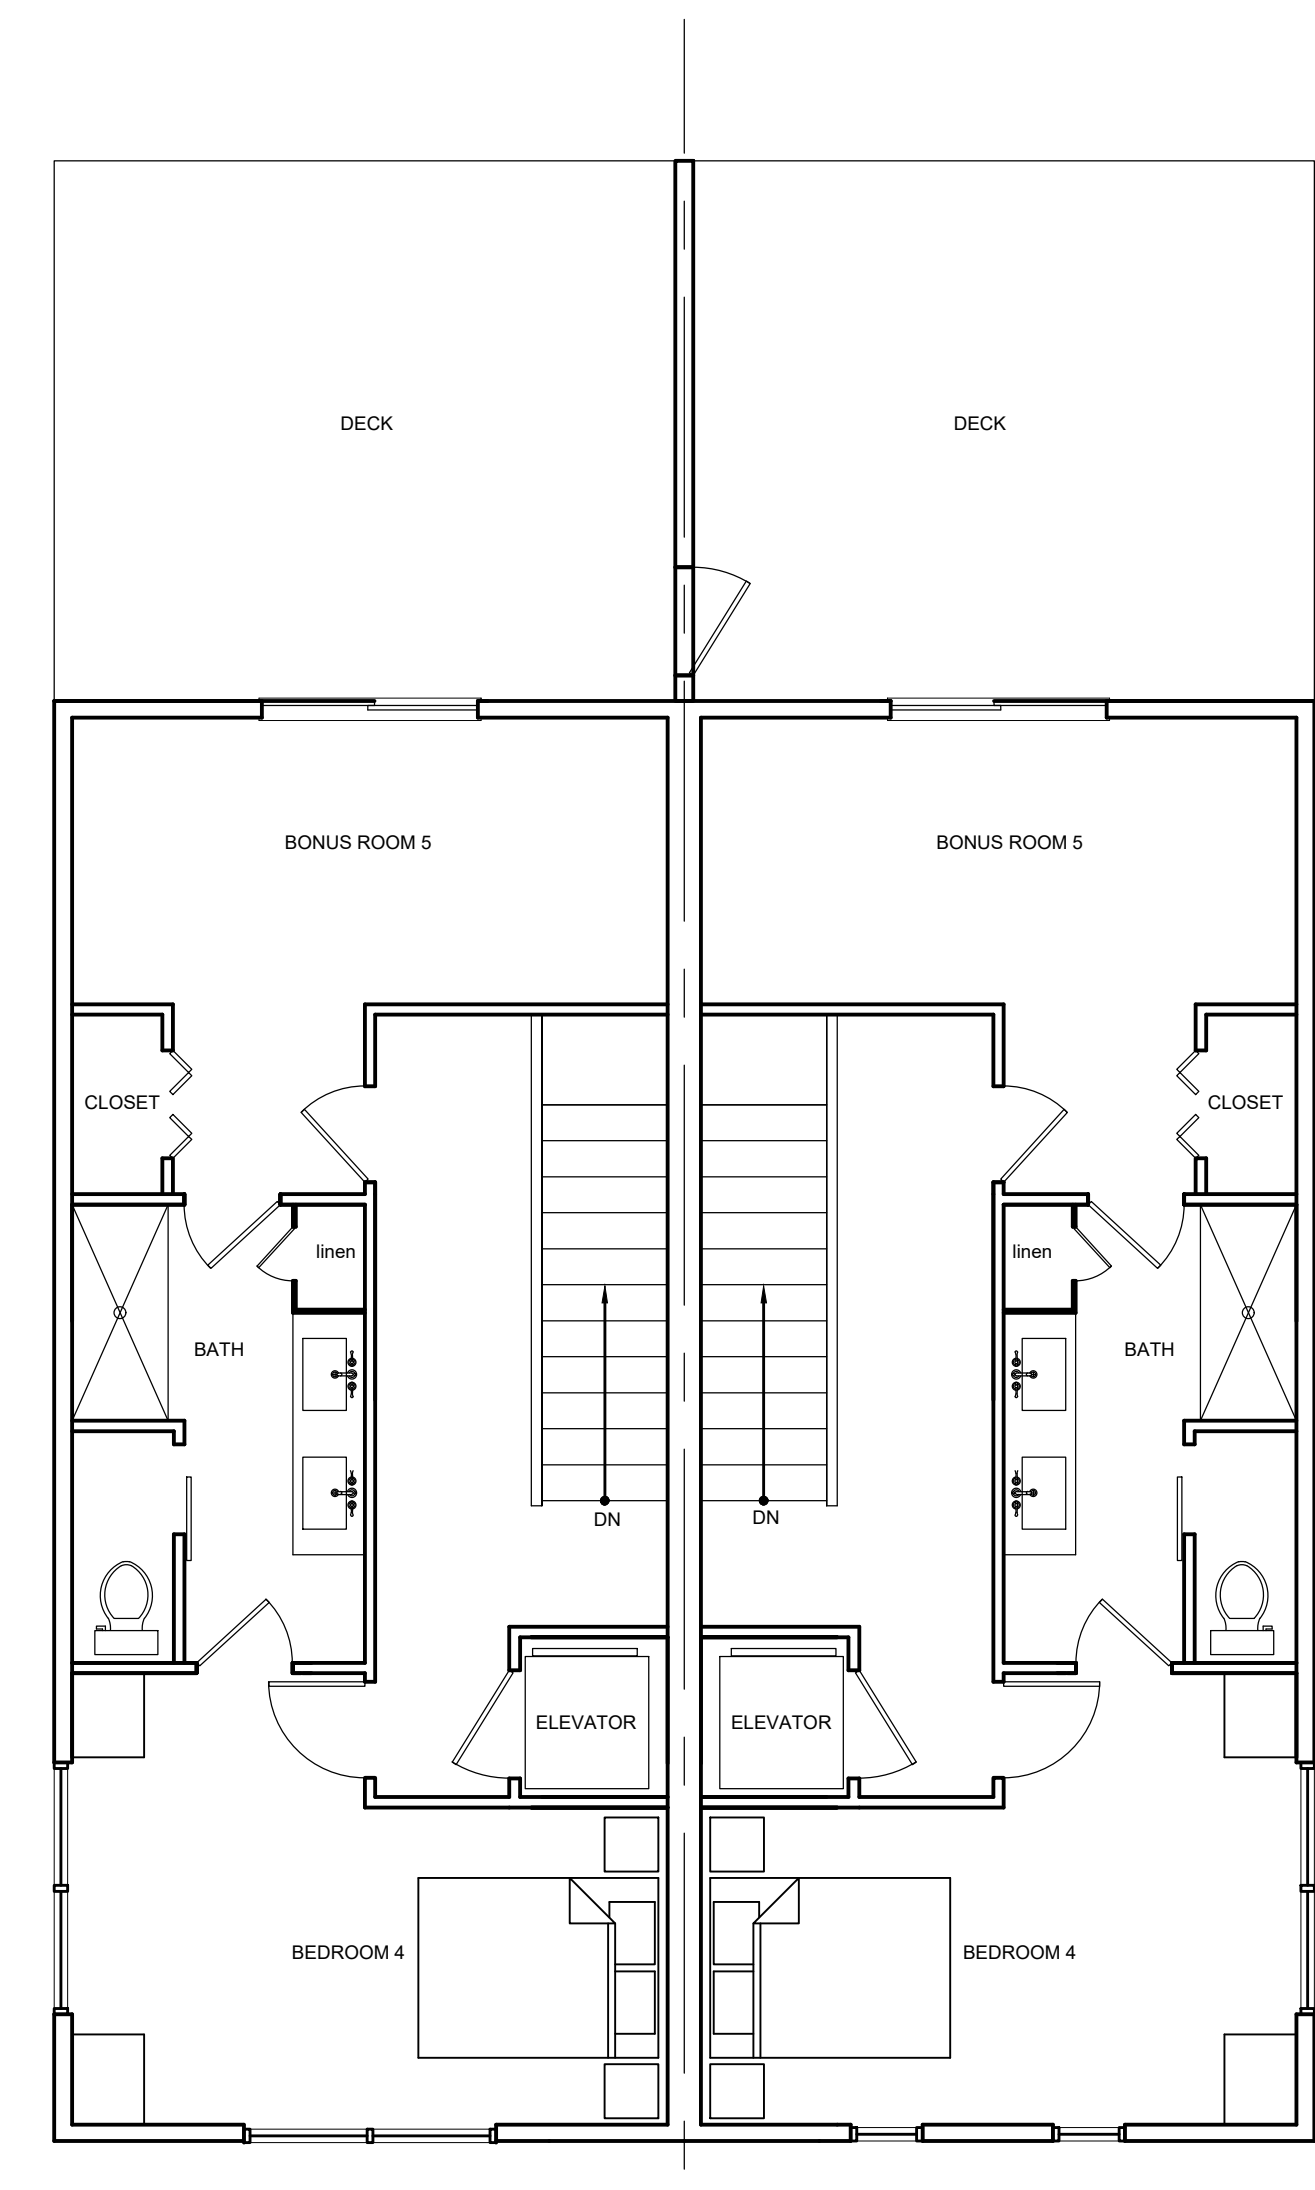

UNIT A **UNIT B**
FOURTH FLOOR PLAN
SCALE: $\frac{3}{16}" = 1'-0"$

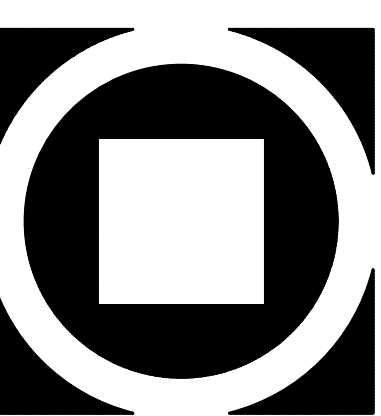

KIMMEL BOGRETTE
Architecture + Site
Blue Bell, PA 19422
482 Norrisown Road, Suite 200
Phone: 610.834.7805
Facsimile: 610.834.7815
© COPYRIGHT 2024, KIMMEL BOGRETTE ARCHITECTURE + SITE, INC. ALL RIGHTS RESERVED

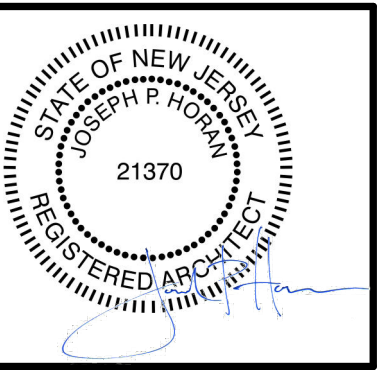

VARIANCE PLAN
BLOCK 42.05, LOTS 9 & 10
SEA ISLE CITY
CAPE MAY COUNTY, NEW JERSEY

Construction Issue Date:
Drawn By: JPH
Checked By: JPH
Scale: AS NOTED

Sheet Name: VARIANCE DRAWINGS	
Progress Prints:	Revisions:
VARIANCE SUBMISSION 05.13.24	▲
REV 1 VARIANCE SUBMISSION 07.19.24	▲
	▲
	▲

A-1