




FRONT ELEVATION (STREET)
SCALE: $\frac{3}{16}'' = 1'-0''$


SIDE ELEVATION
SCALE: $\frac{3}{16}'' = 1'-0''$

REAR ELEVATION (BAYSIDE)
SCALE: $\frac{3}{16}'' = 1'-0''$

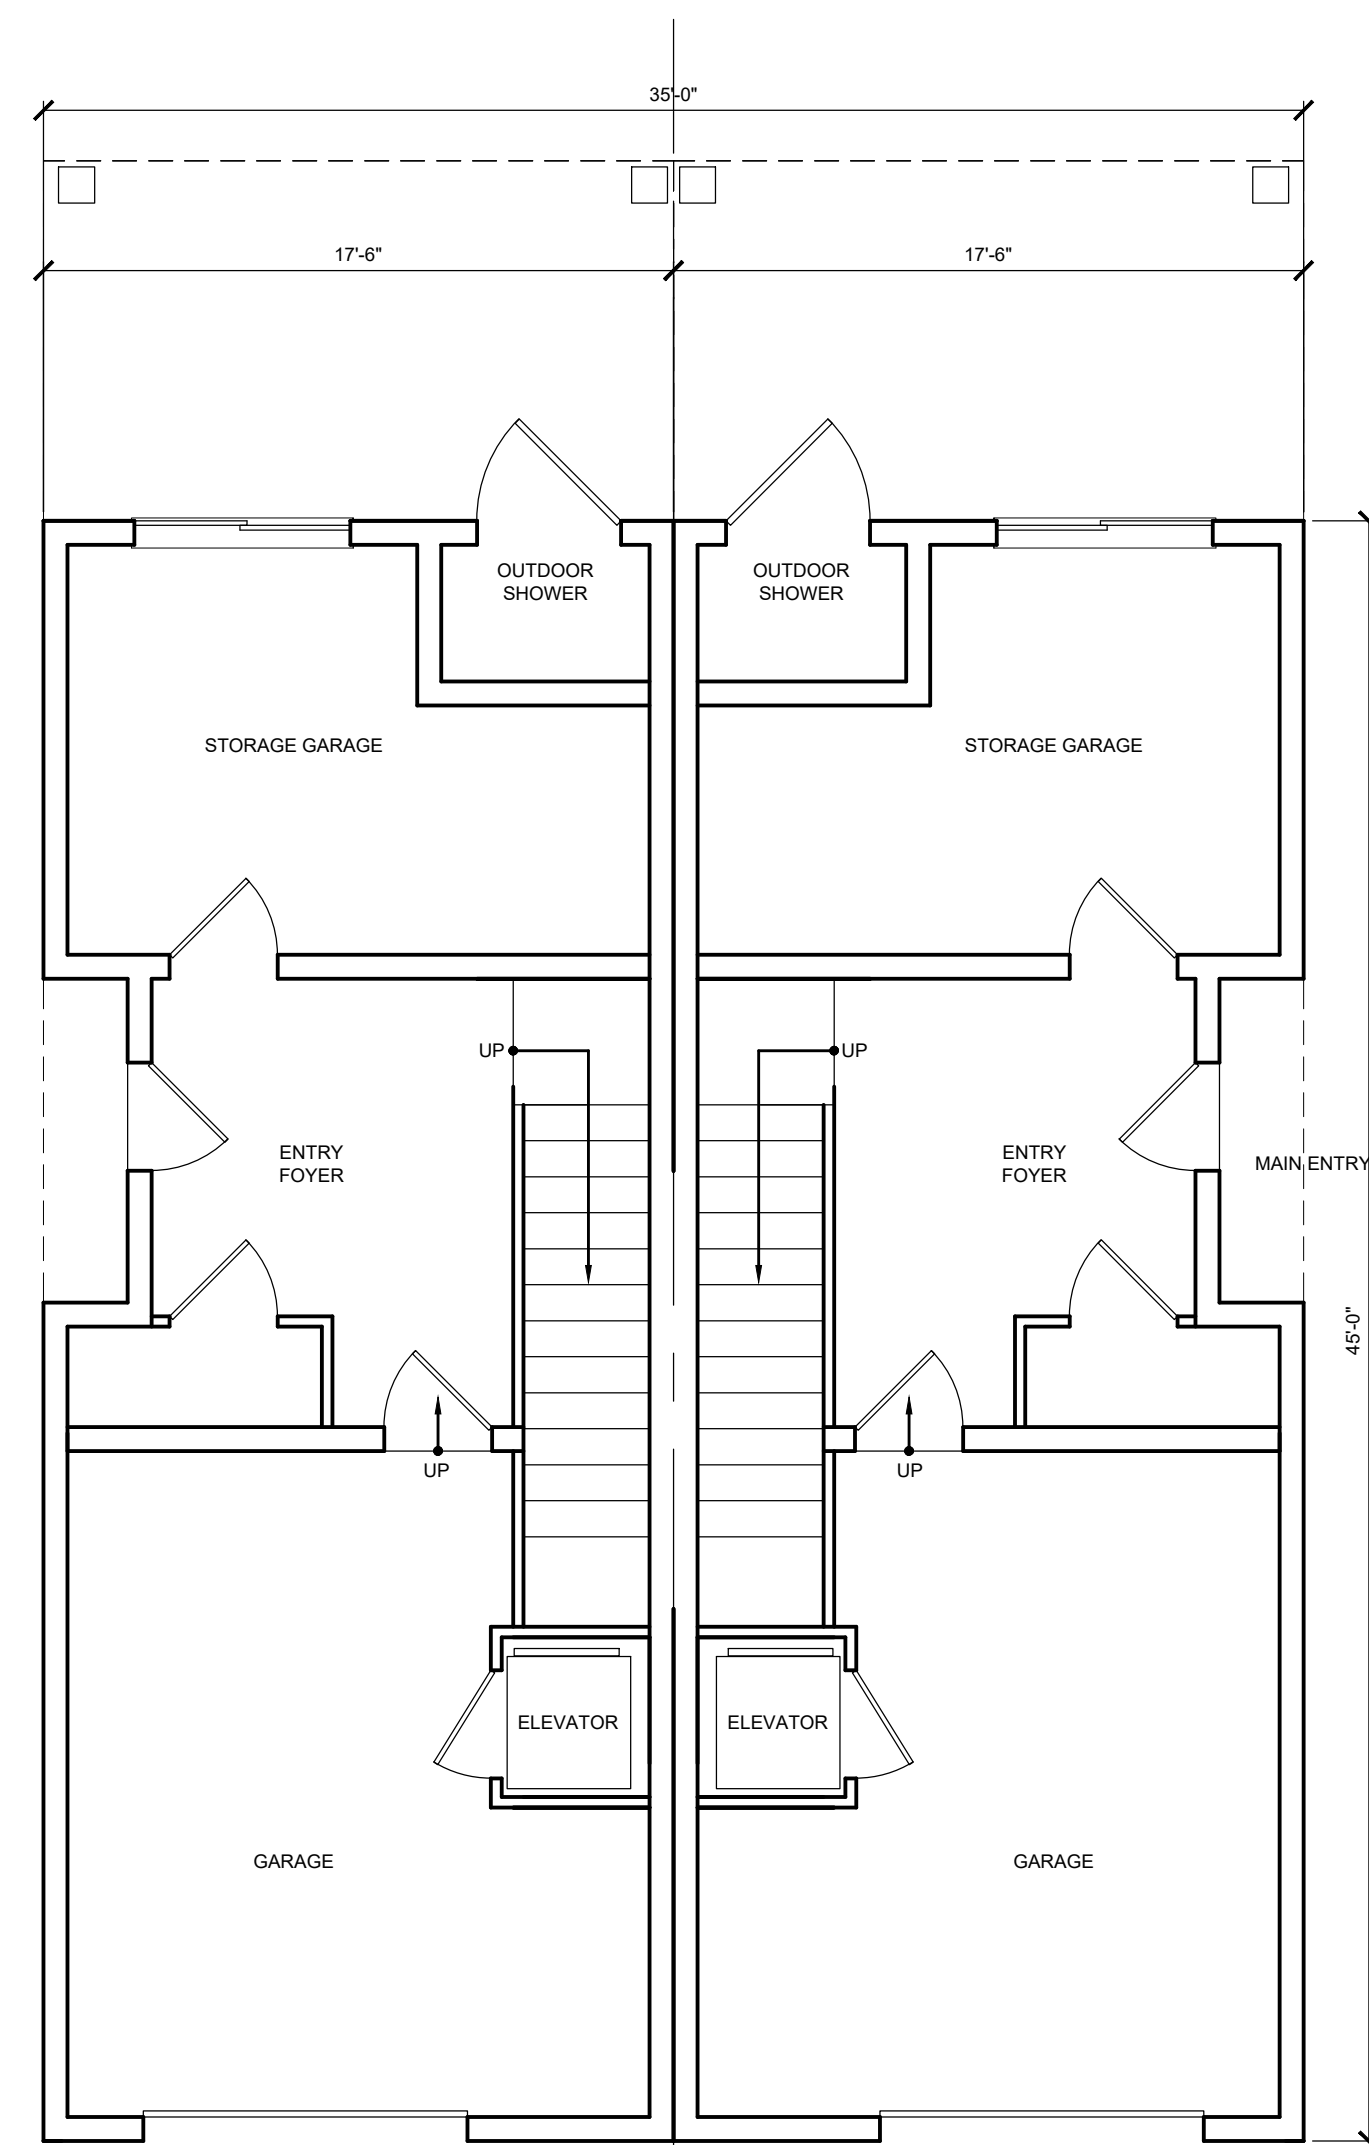


UNIT A | **UNIT B**

GROUND FLOOR PLAN
SCALE: $\frac{3}{16}'' = 1'-0''$

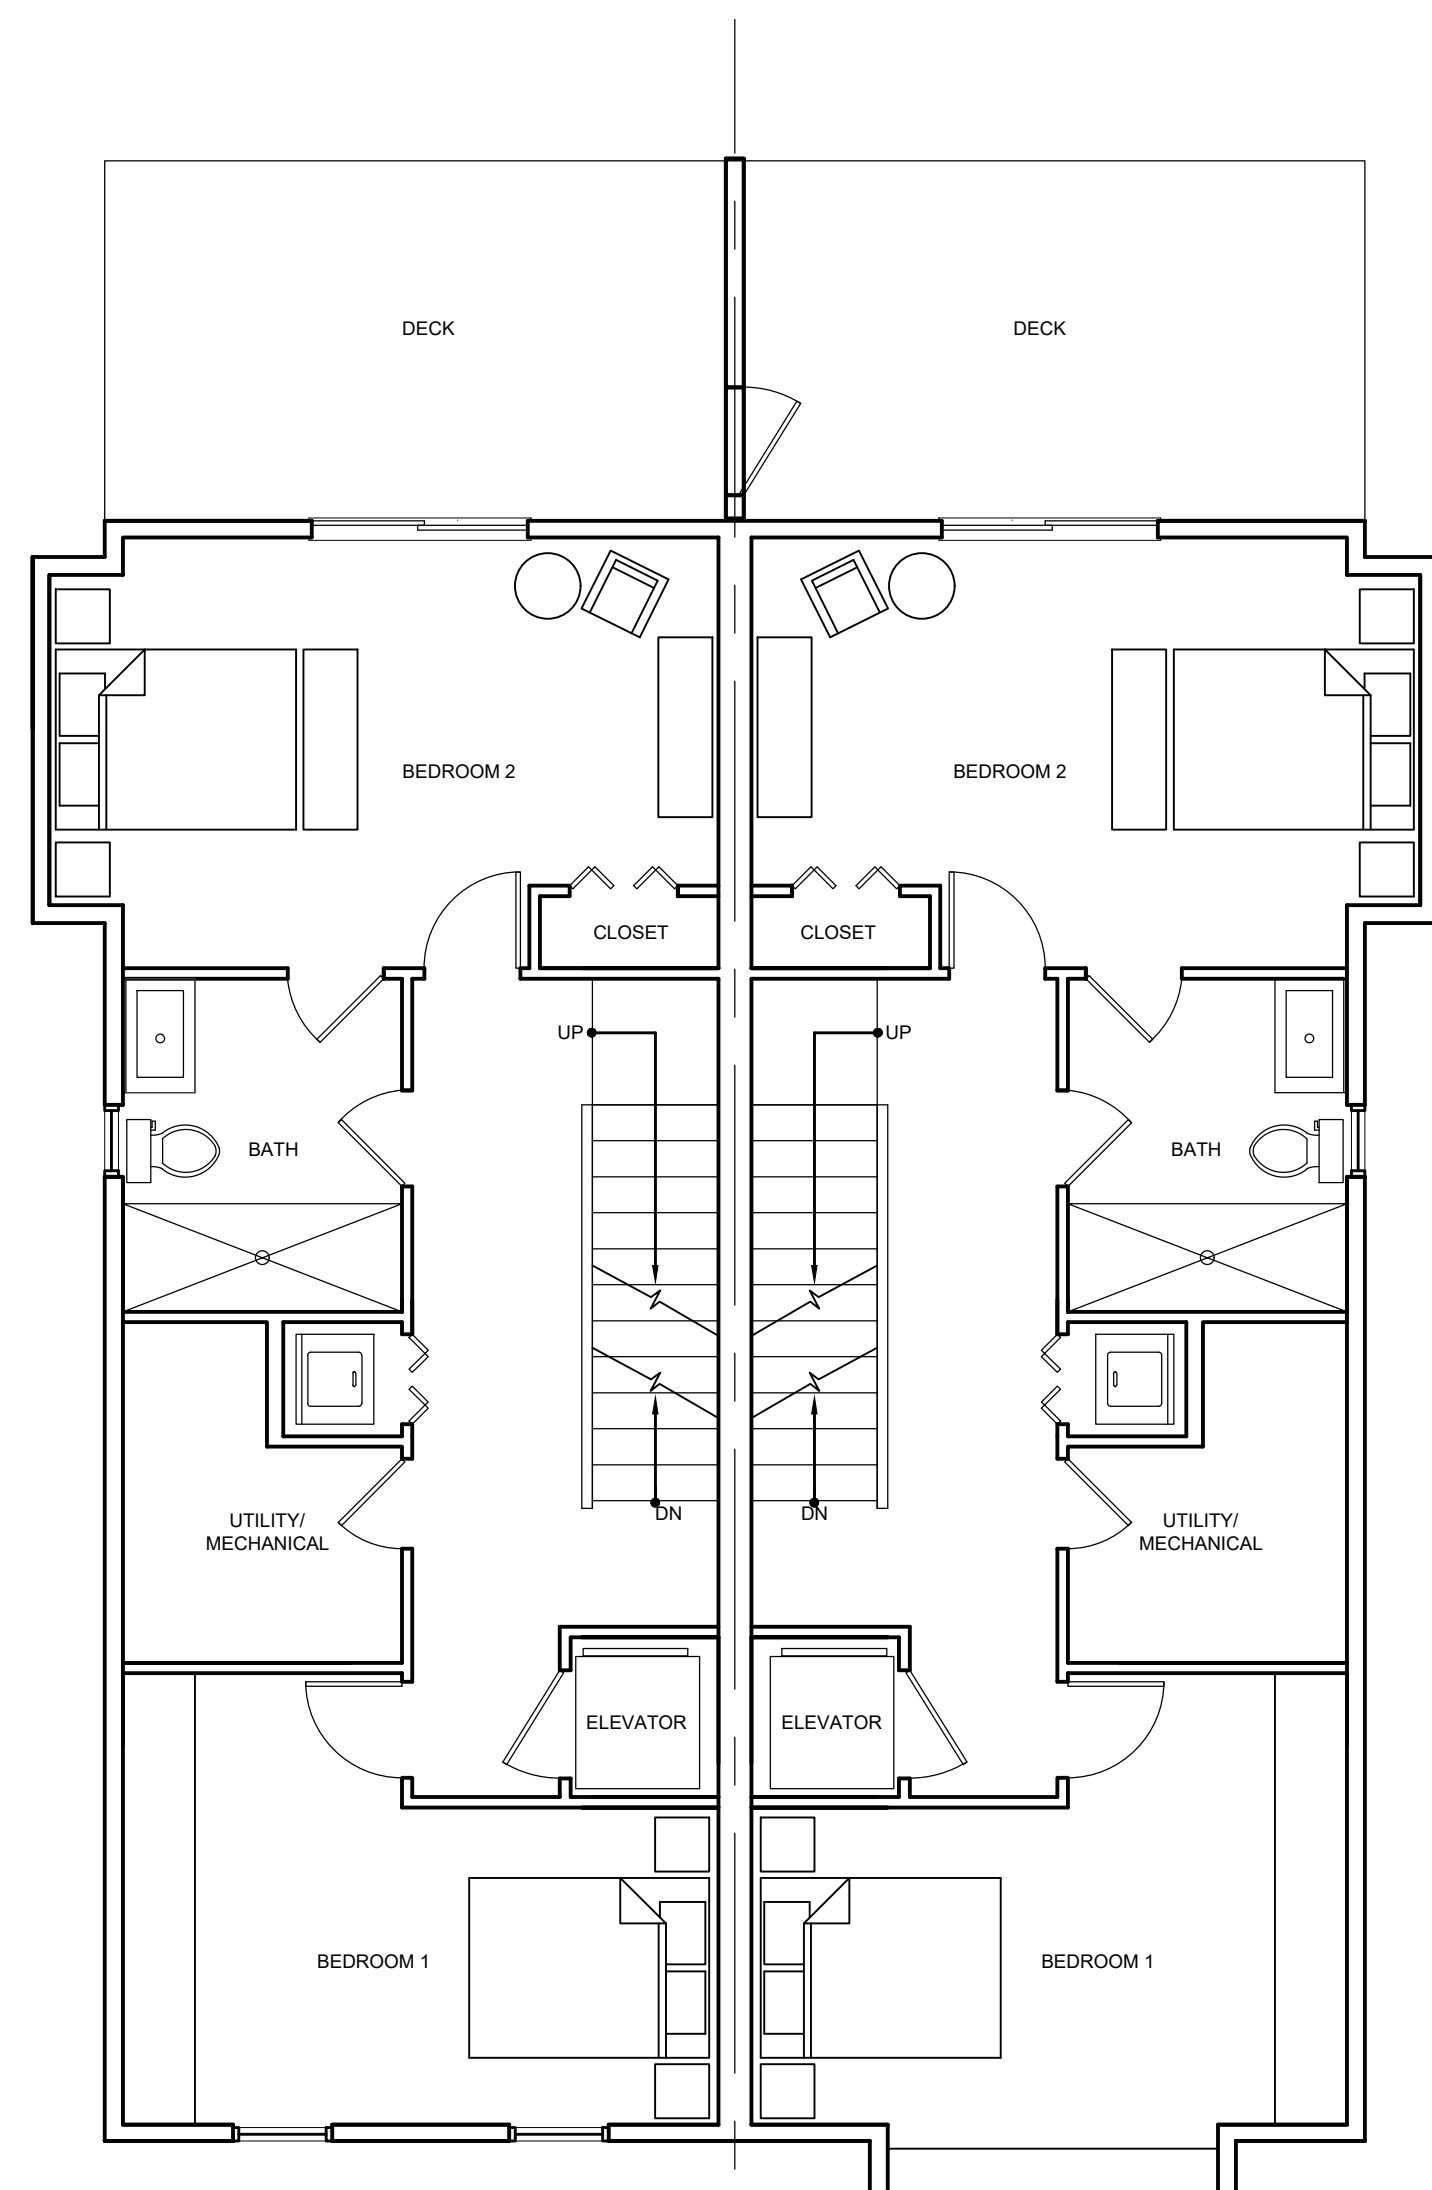


UNIT A | **UNIT B**

SECOND FLOOR PLAN
SCALE: $\frac{3}{16}'' = 1'-0''$

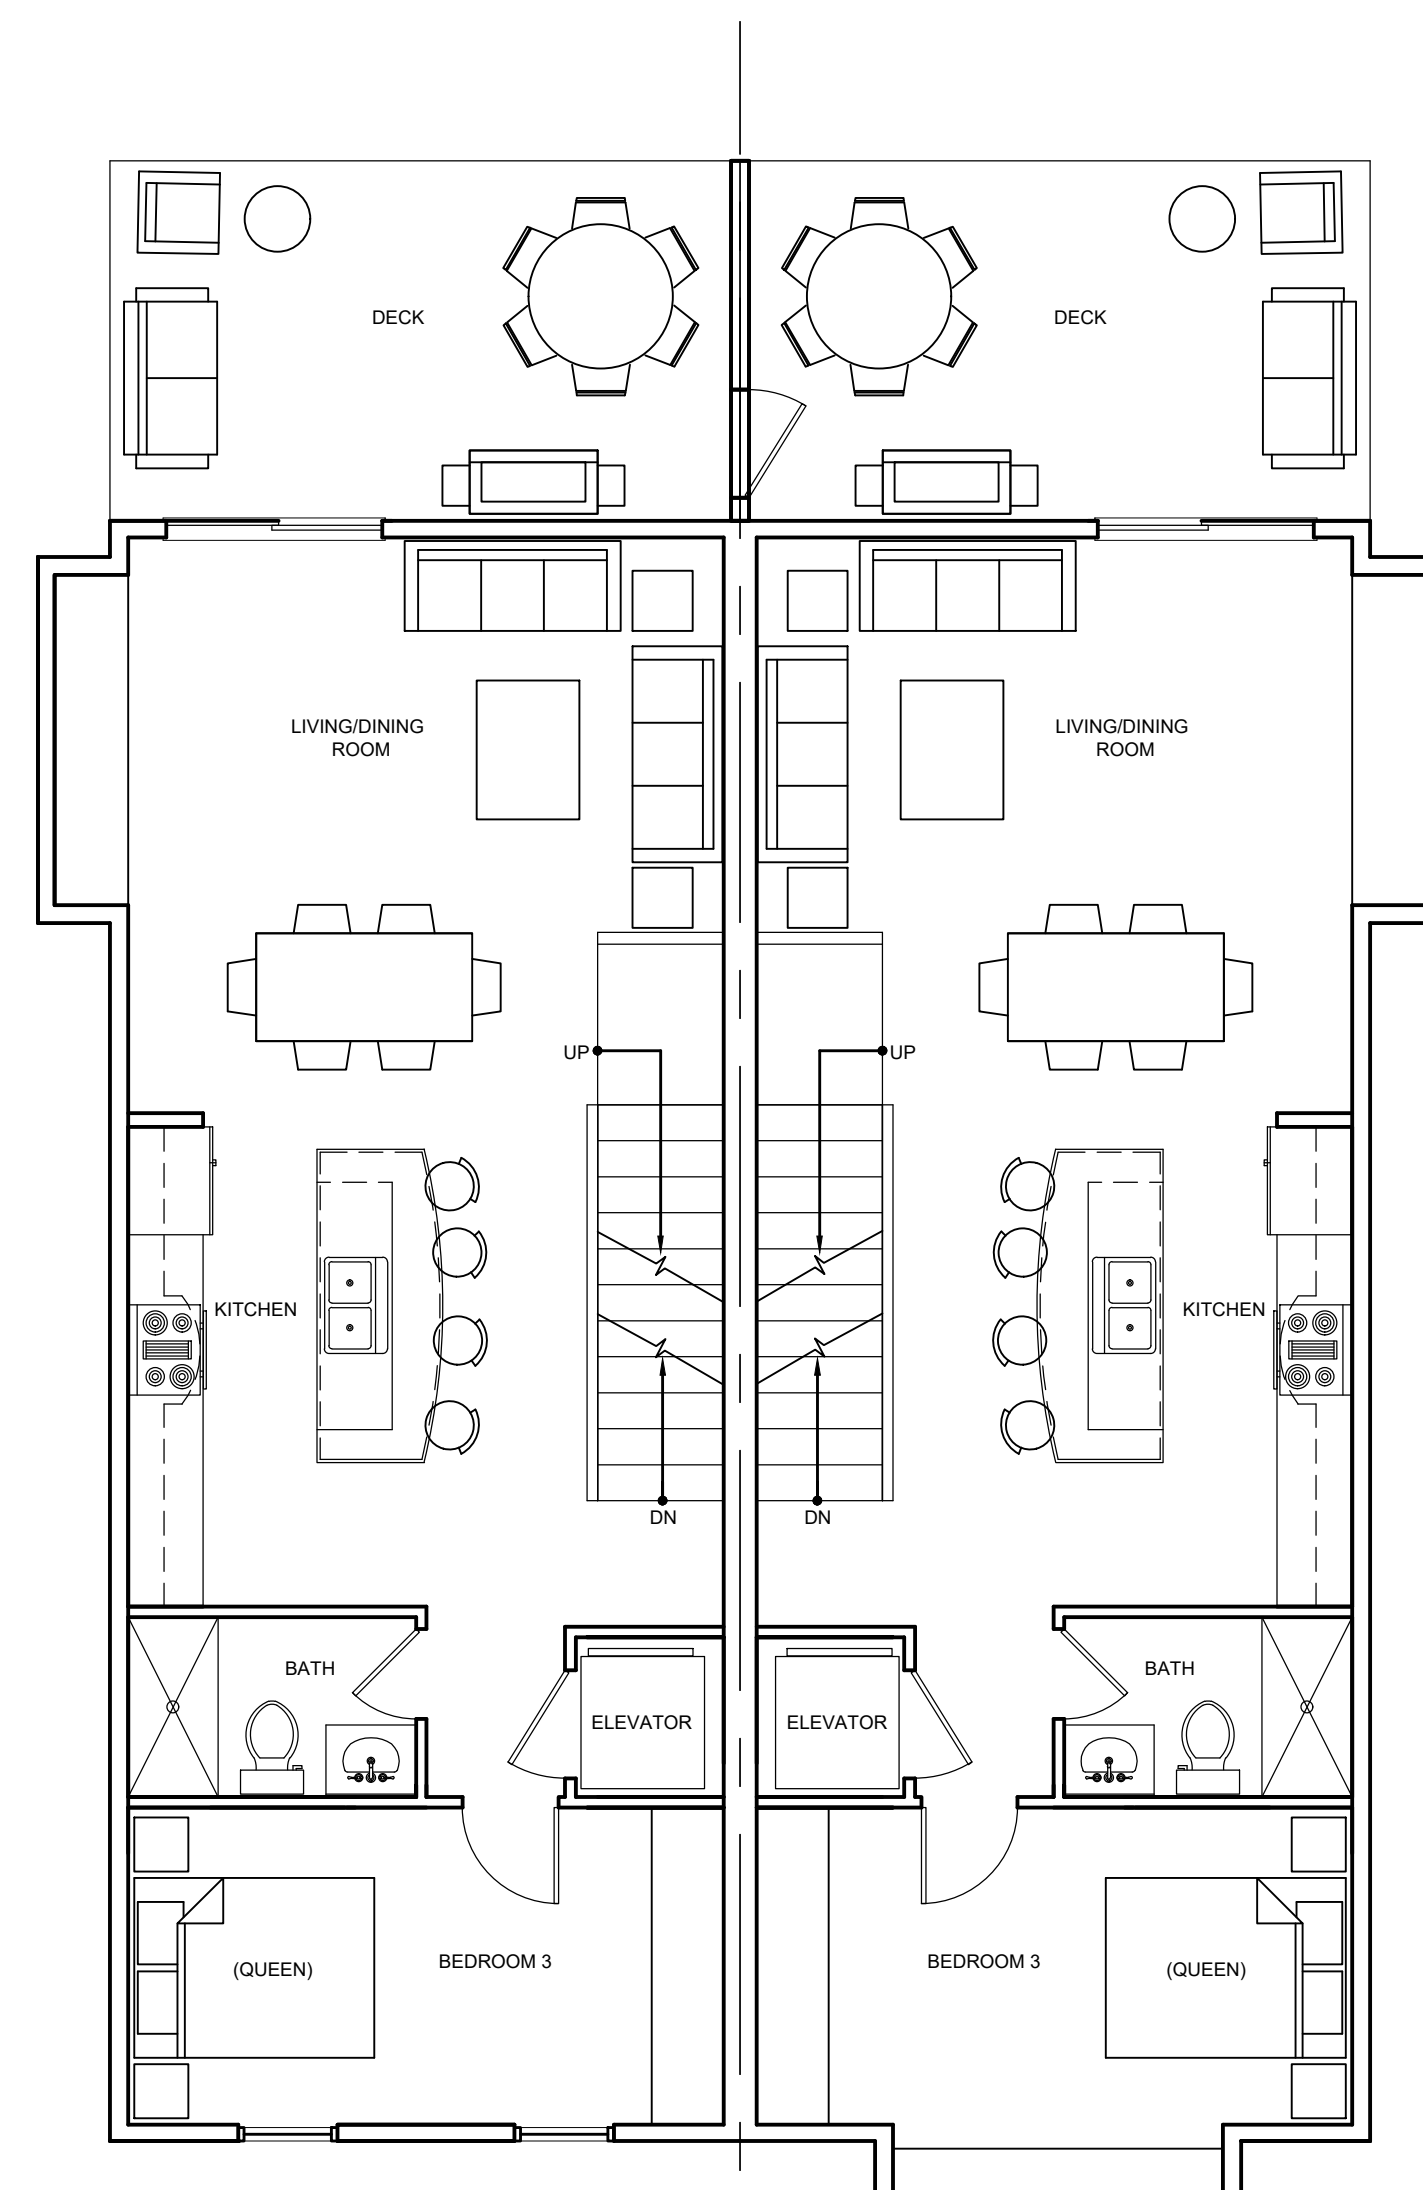


UNIT A | **UNIT B**

THIRD FLOOR PLAN
SCALE: $\frac{3}{16}'' = 1'-0''$

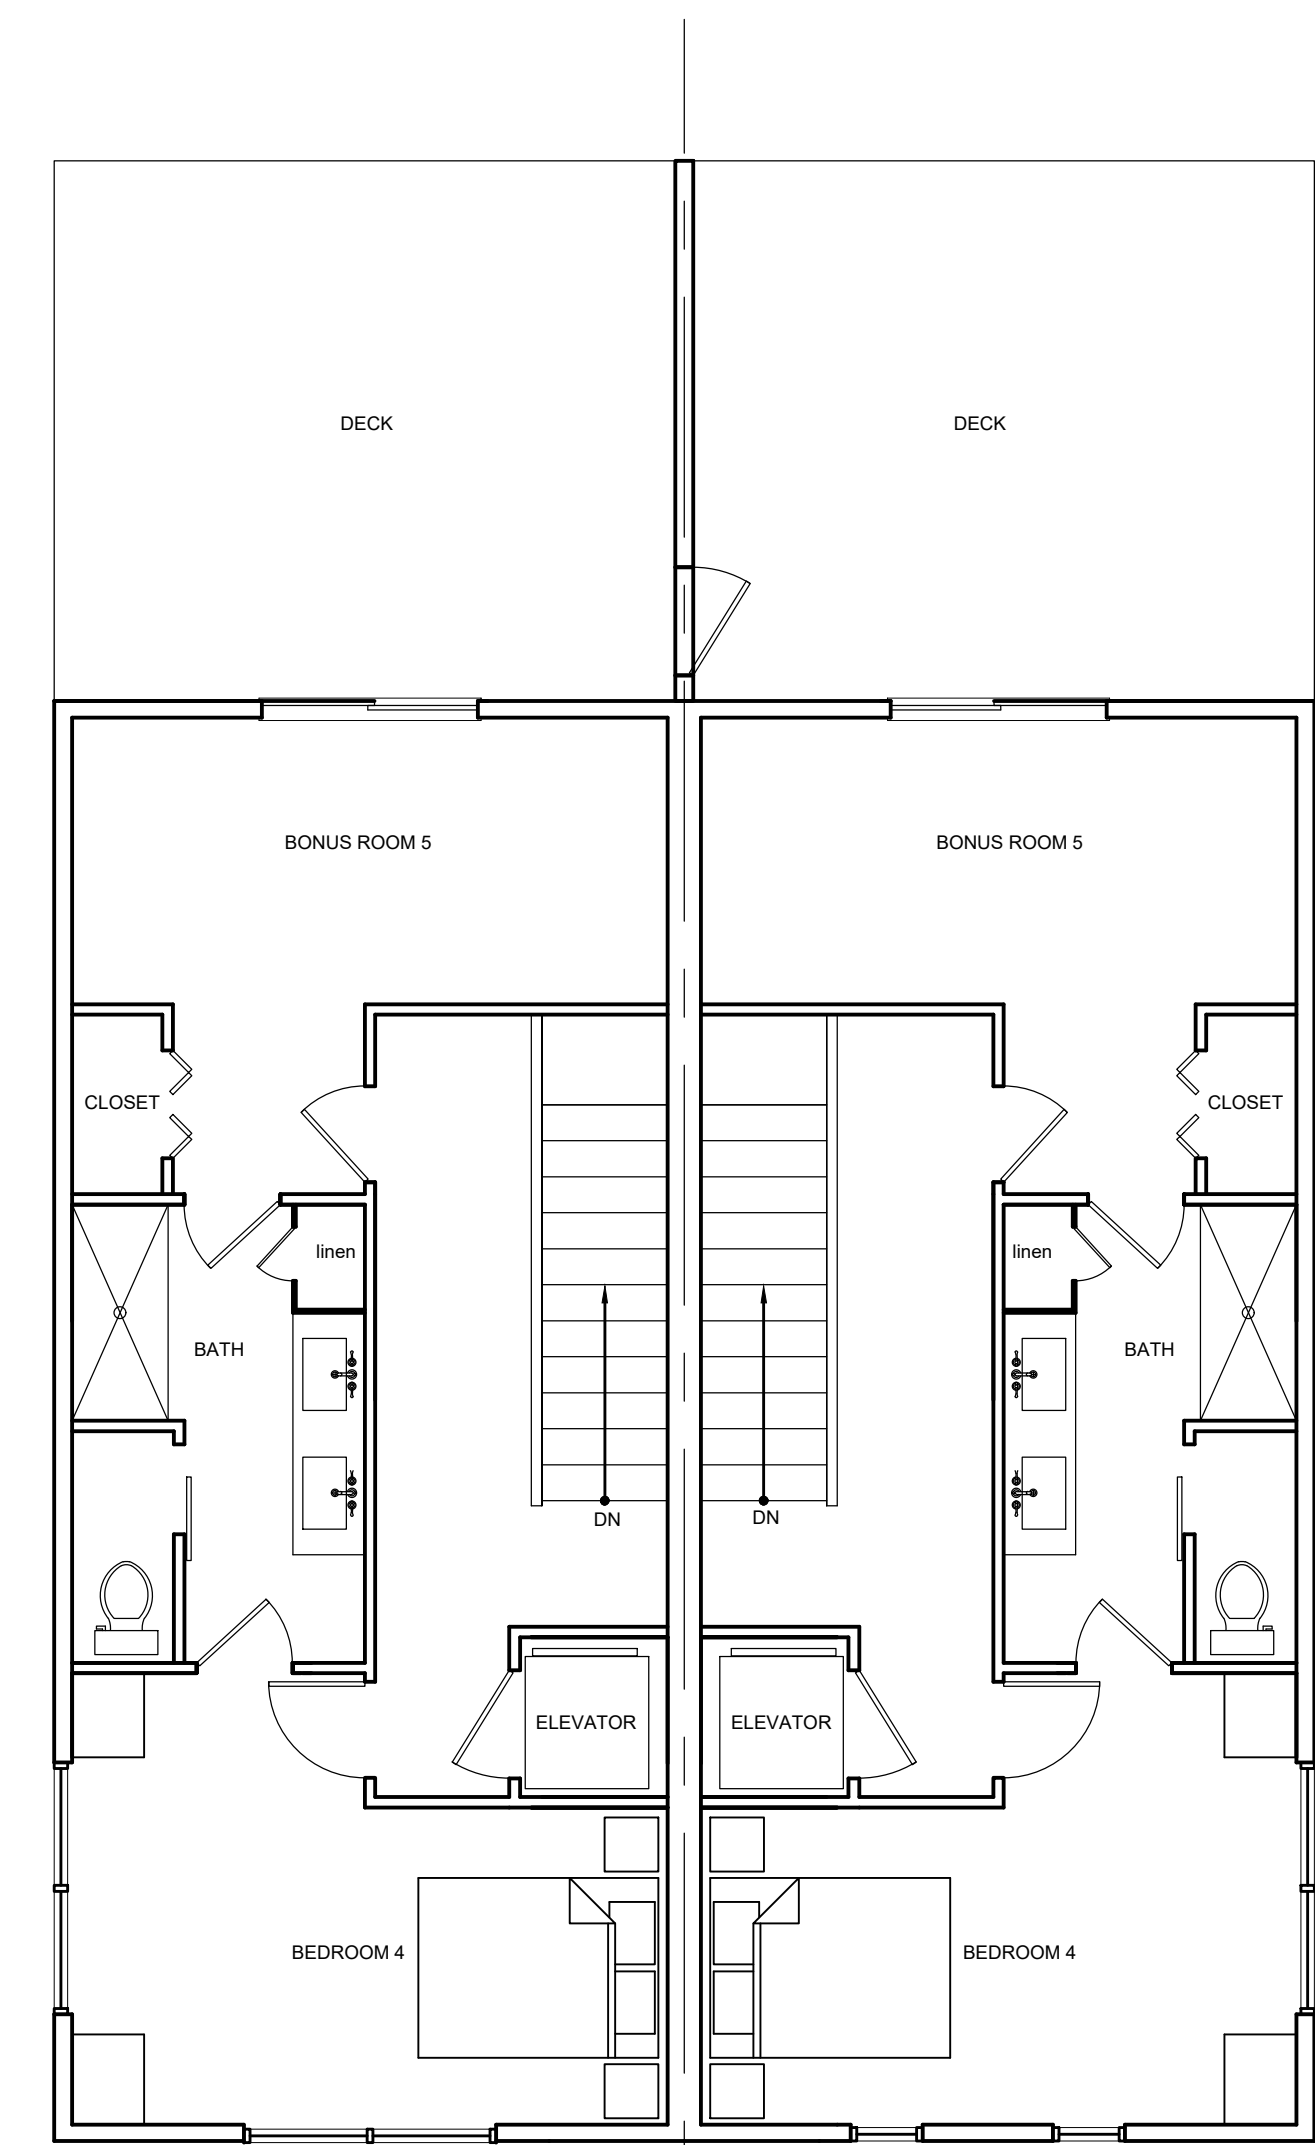


UNIT A | **UNIT B**

FOURTH FLOOR PLAN
SCALE: $\frac{3}{16}'' = 1'-0''$

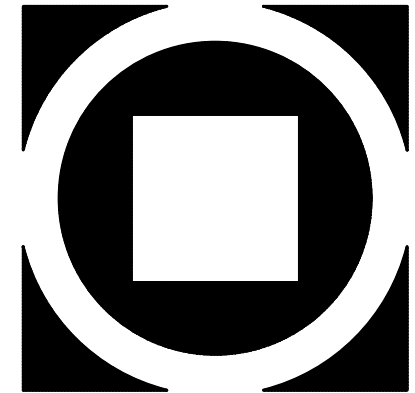

KIMMEL BOGRETTE
Architecture + Site
Blue Bell, PA 19422
482 Norrisown Road, Suite 200
Phone: 610.834.7805
Facsimile: 610.834.7815
© COPYRIGHT 2024, KIMMEL BOGRETTE ARCHITECTURE + SITE, INC. ALL RIGHTS RESERVED.

 

VARIANCE PLAN
BLOCK 42.05, LOTS 9 & 10
SEA ISLE CITY
CAPE MAY COUNTY, NEW JERSEY

Construction Issue Date:
Drawn By: JPH
Checked By: JPH
Scale: AS NOTED

Sheet Name: VARIANCE DRAWINGS

| Progress Prints: | Revisions: |
|------------------------------|------------|
| VARIANCE SUBMISSION 03.12.24 | ▲ |
| | ▲ |
| | ▲ |
| | ▲ |

A-1