



FIRST FLOOR PLAN
SCALE: 1/4"=1'-0"

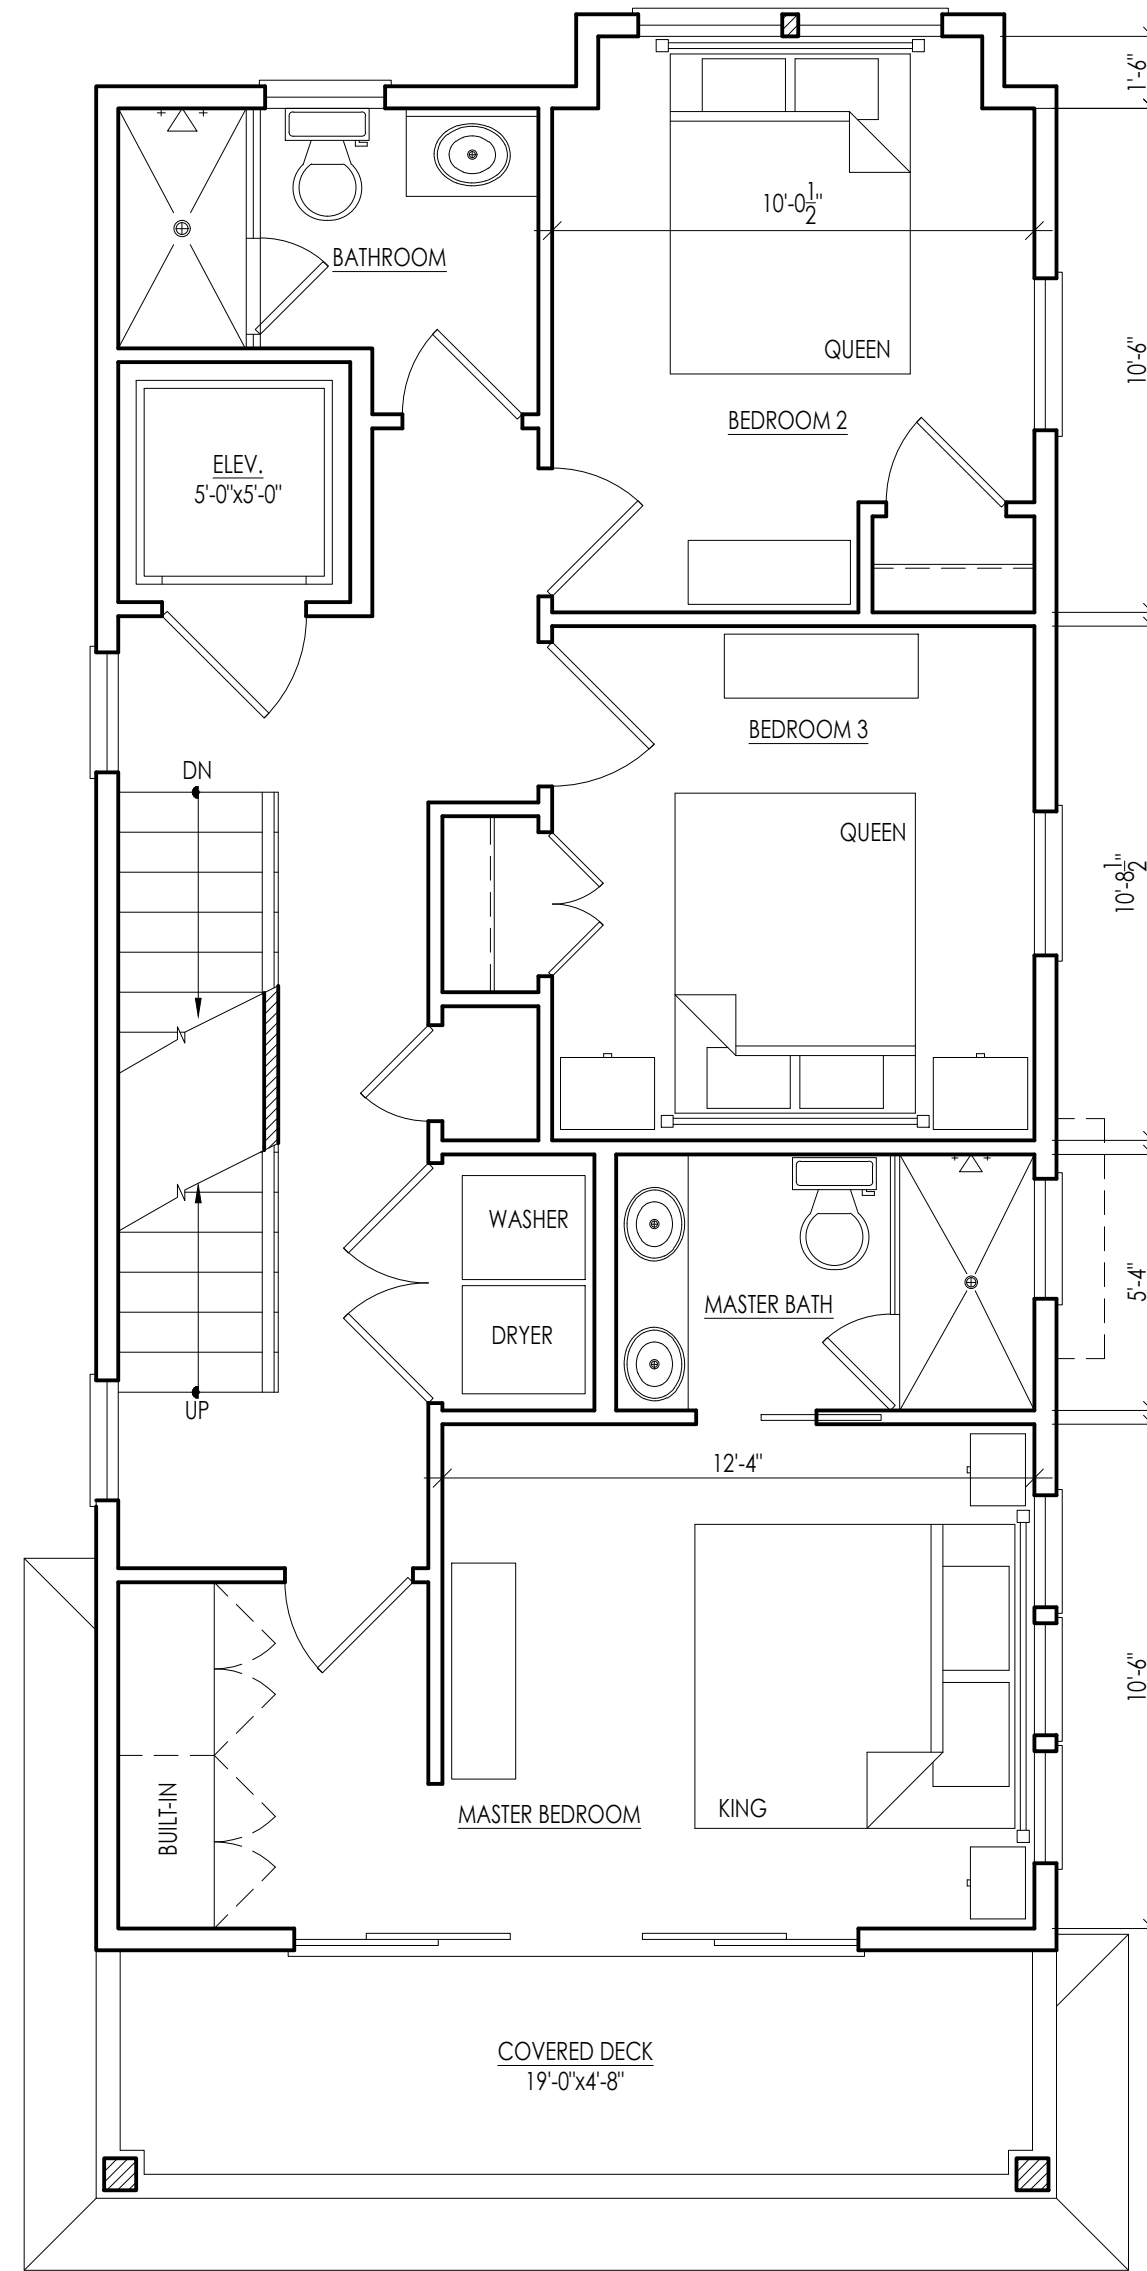

SECOND FLOOR PLAN
SCALE: 1/4"=1'-0"

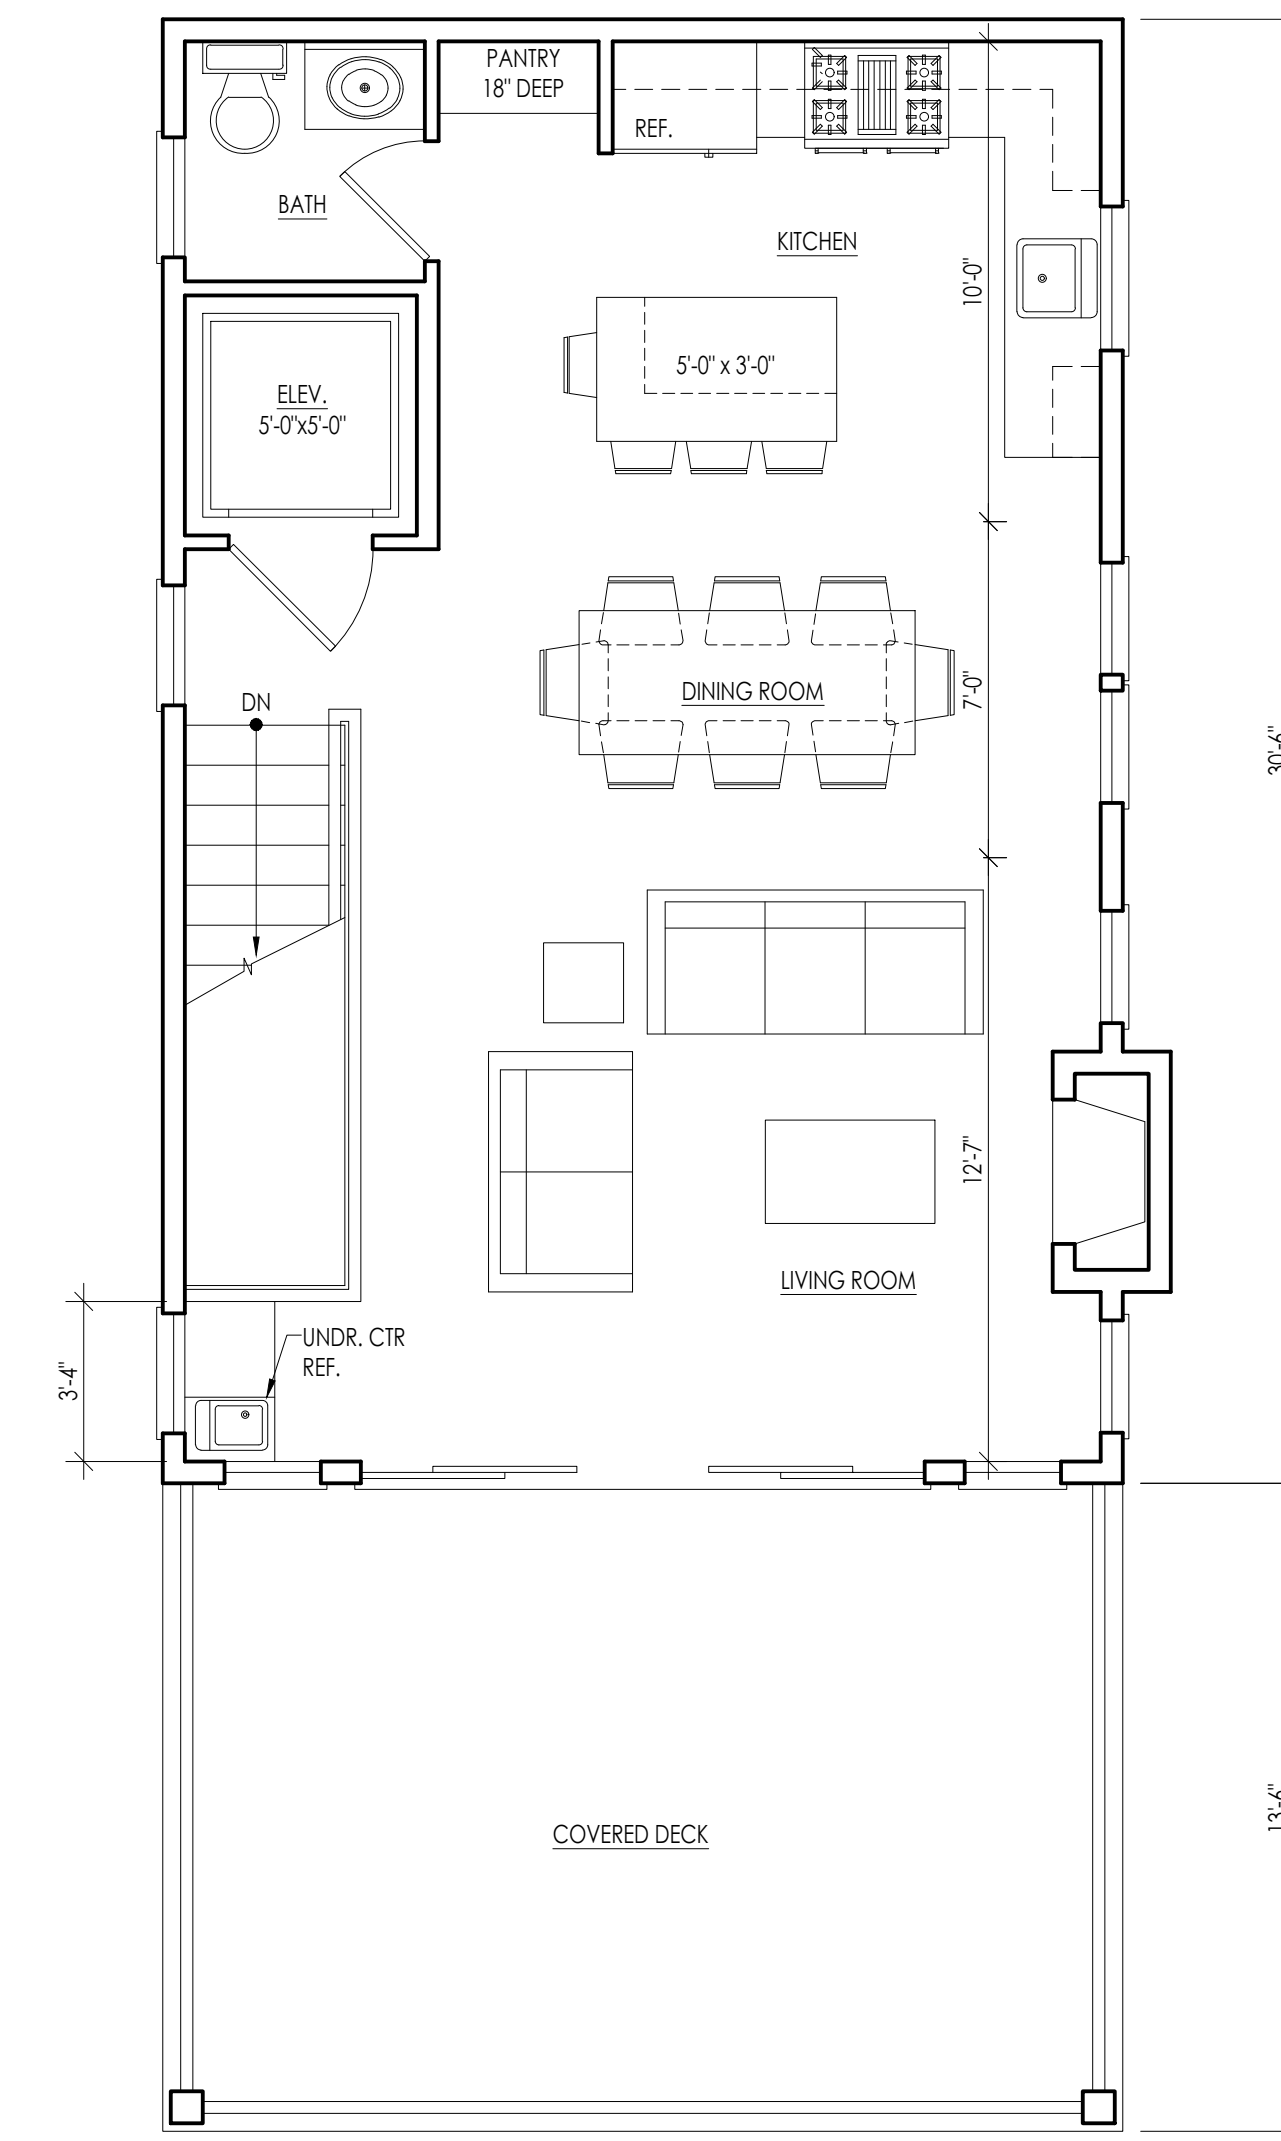

THIRD FLOOR PLAN
SCALE: 1/4"=1'-0"

NOTES
 ZONE = R2, RESIDENTIAL
 FLOOD ZONE = AE (ELEVATION 9.0)
 BUILDING HABITABLE AREA:
 FIRST FLOOR = 495 S.F.
 SECOND FLOOR = 776 S.F.
 THIRD FLOOR = 610 S.F.
 TOTAL LIVING AREA = 1,881 S.F.

REVISIONS		
REV #	DATE	NOTES

McAfee ARCHITECTS
 105 ROOSEVELT BLVD., SUITE 1A
 MARMORA, NEW JERSEY
 609.513.1258

JAMES E. MCAFEE
 NEW JERSEY REGISTERED ARCHITECT
 NO. 21A101800000

**RENOVATION TO EXISTING
 SINGLE FAMILY RESIDENCE**
 BLOCK 91.02, LOTS 17.02 & 18
 121 9 1st STREET
 SEA ISLE CITY, NEW JERSEY
Massi Residence

DRAWN BY: D.P.
 CHECKED BY: J.M.
 DATE: 9.26.24
 PROJECT #: 24746

SCHEMATIC
 DESIGN

P1