


EXISTING SECOND FLOOR PLAN
SCALE: 1/8"=1'-0"




SECOND FLOOR PLAN
SCALE: 1/4"=1'-0"

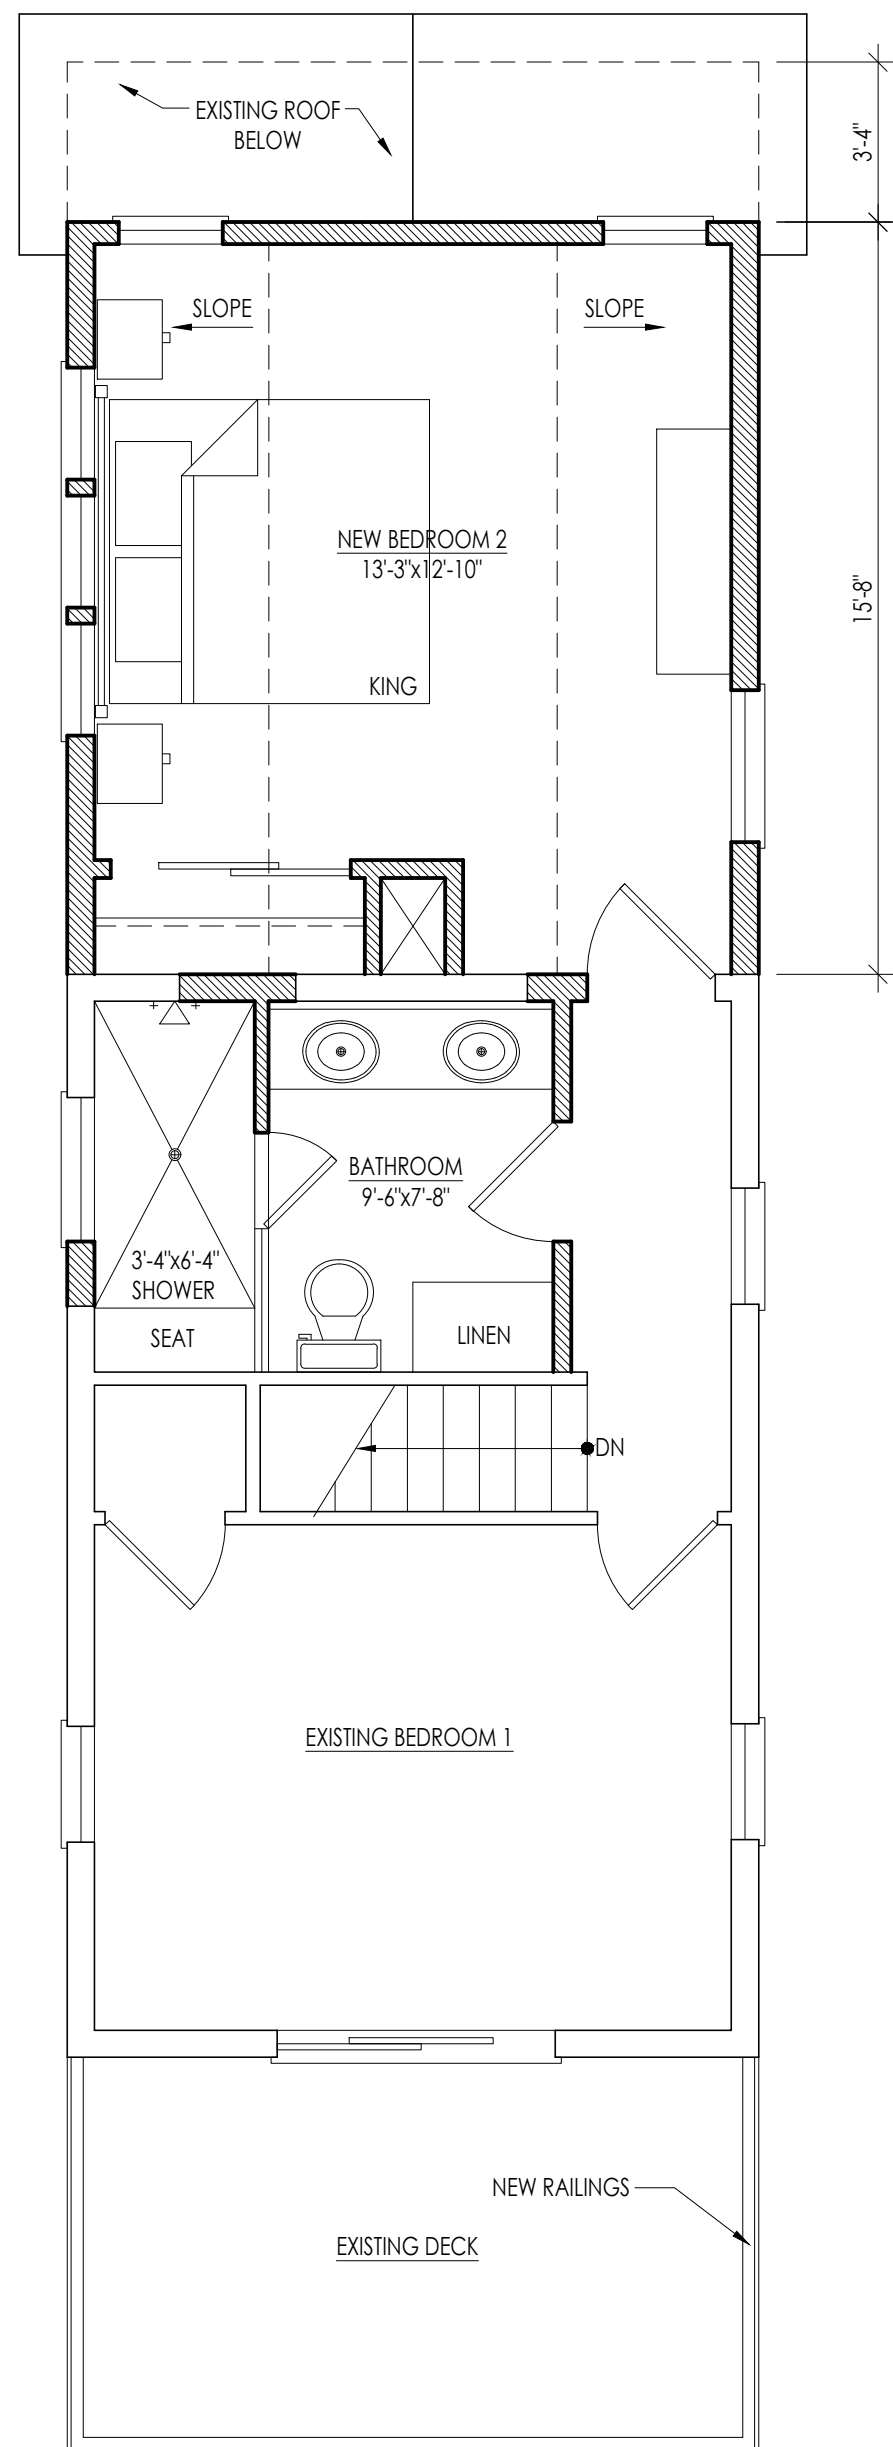


FRONT ELEVATION
SCALE: 1/4"=1'-0"



REAR ELEVATION
SCALE: 1/4"=1'-0"

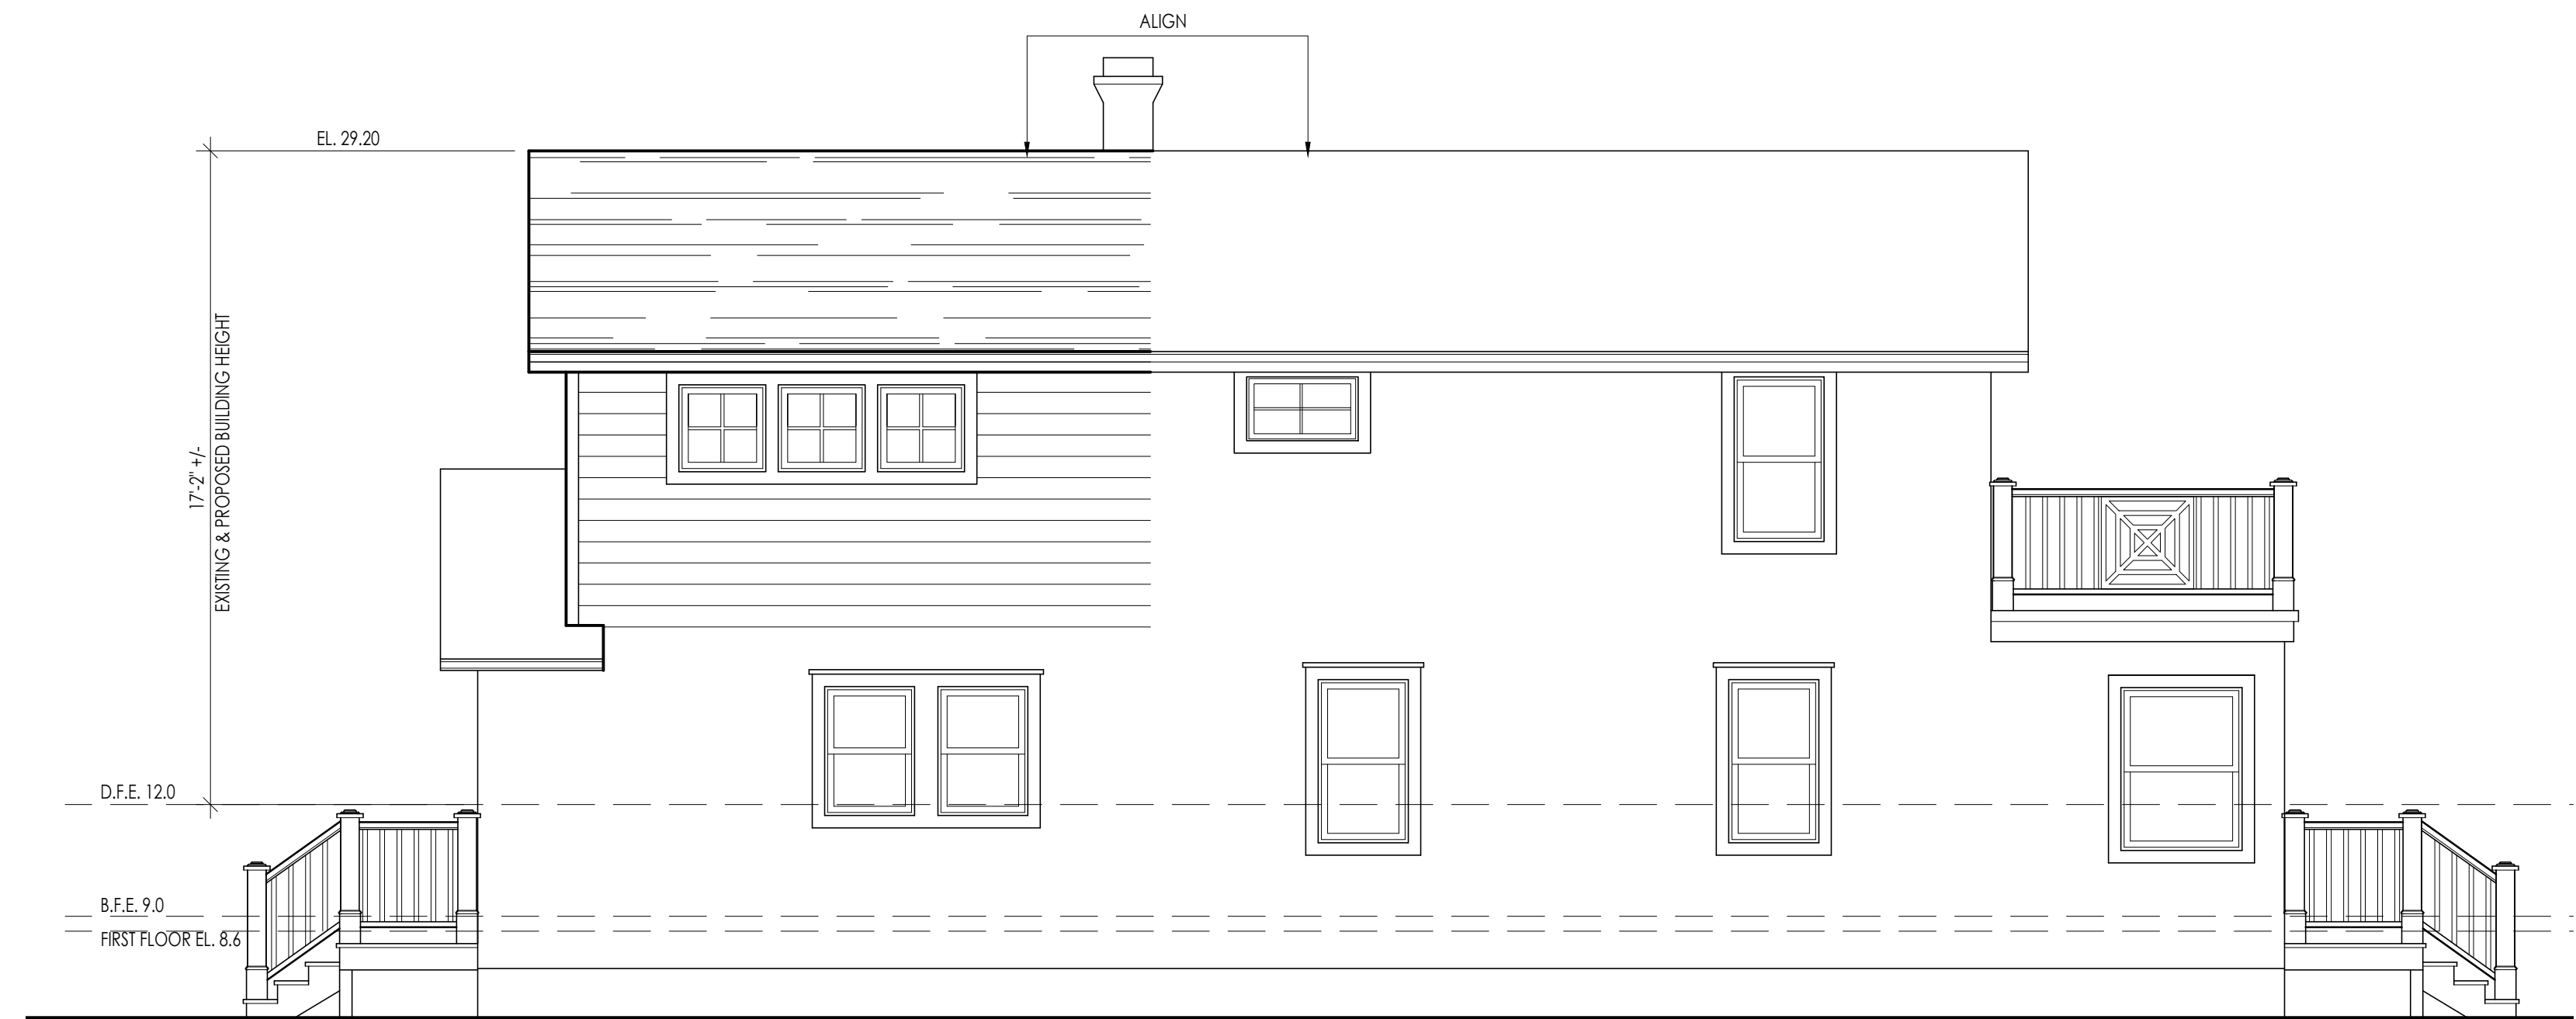

LEFT SIDE ELEVATION
SCALE: 1/4"=1'-0"

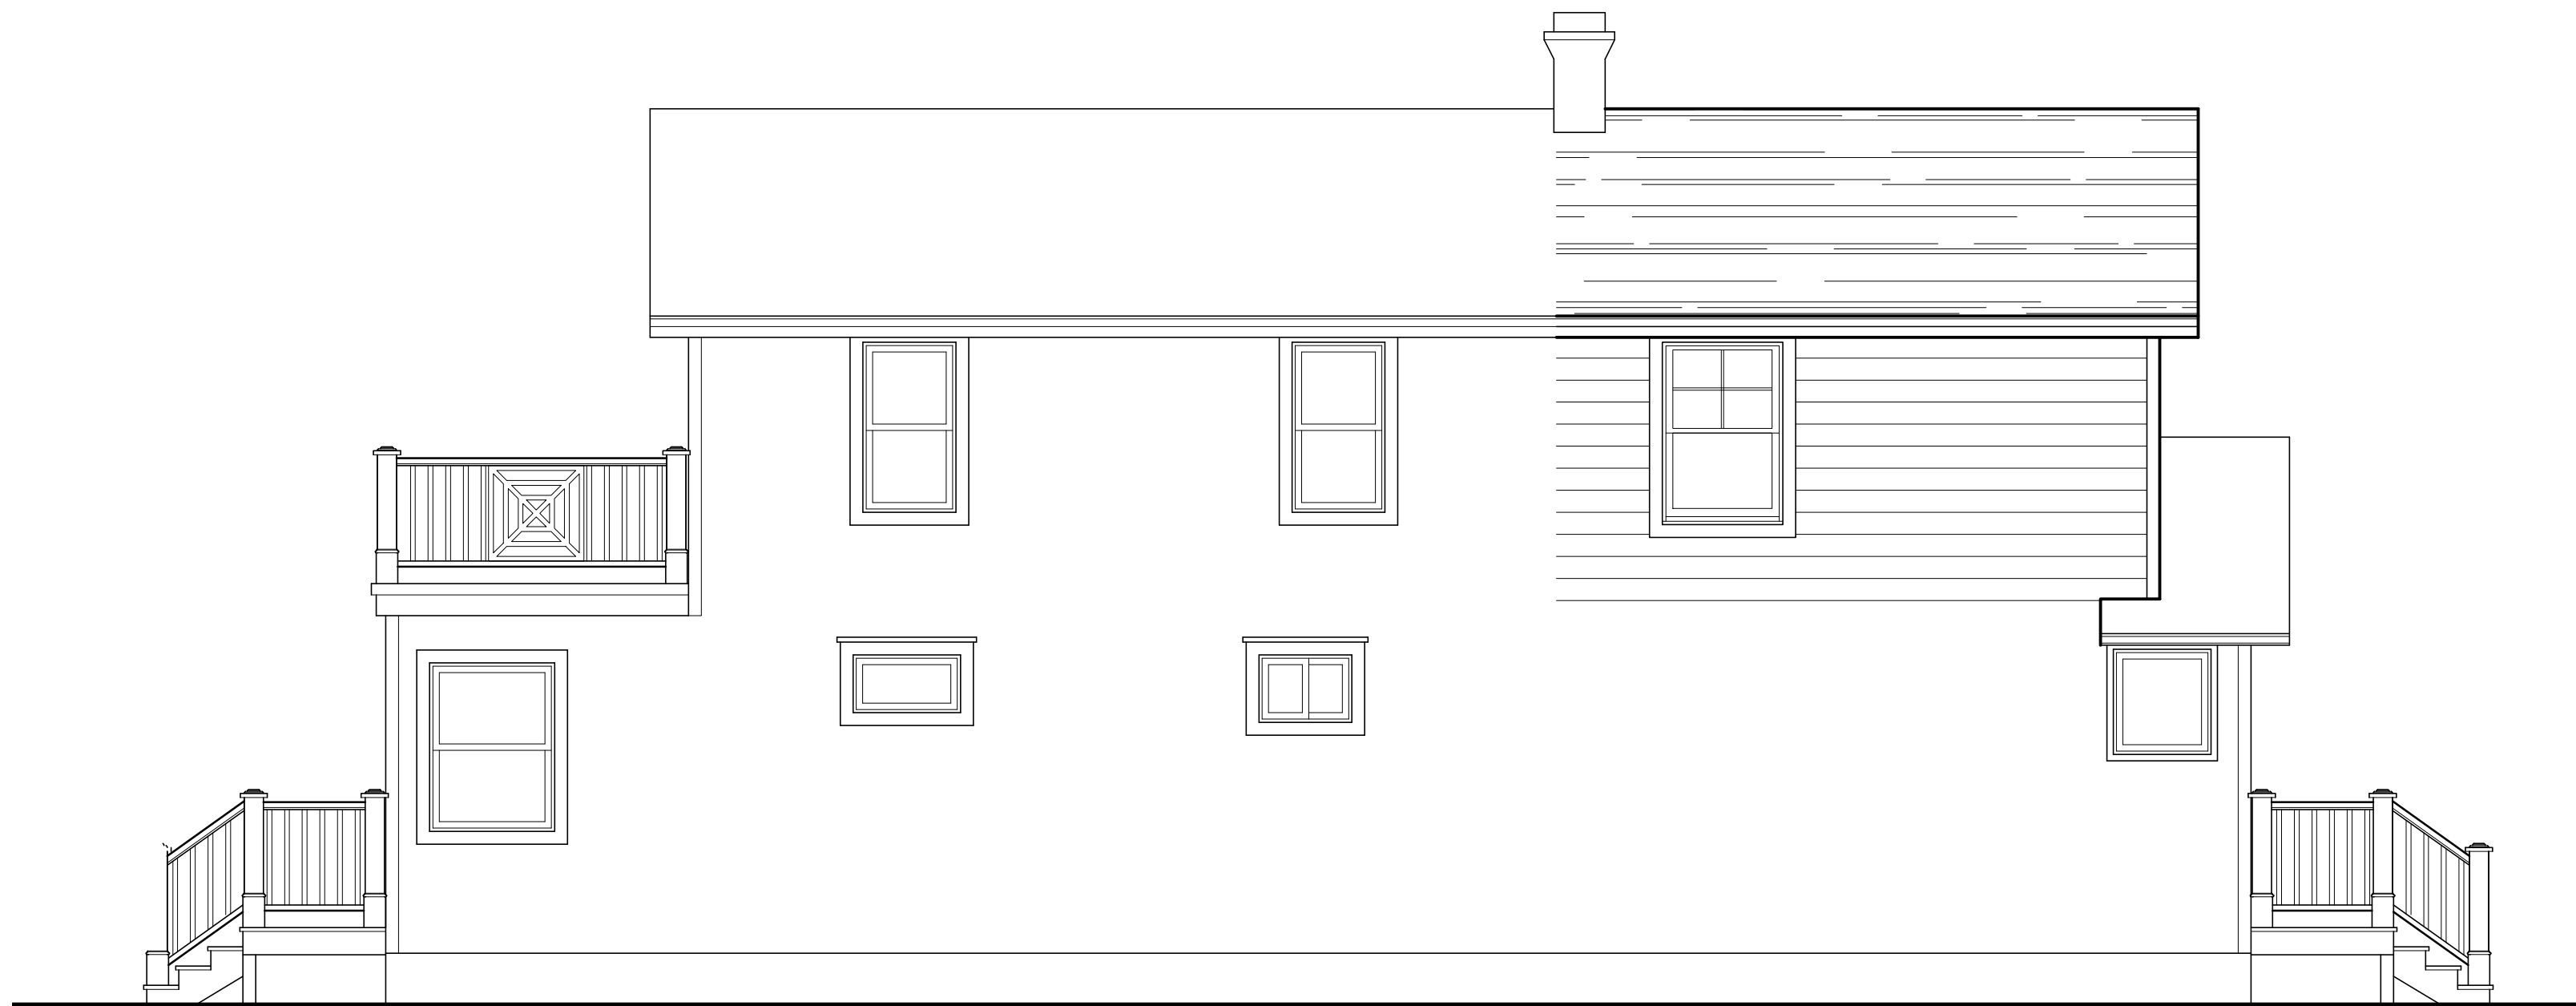

RIGHT SIDE ELEVATION
SCALE: 1/4"=1'-0"

REVISIONS		
REV #	DATE	NOTES



36 E. HOLLYWOOD LN.
BEESLEYS POINT, NEW JERSEY
609.513.1258

JAMES E. MCAFFEE
NEW JERSEY REGISTERED ARCHITECT
NO. 21A101800000

NEW SINGLE FAMILY DWELLING

BLOCK 86.03 LOTS 15.01
207 84TH STREET
SEA ISLE CITY, NEW JERSEY

Scull Residence

DRAWN BY: J.M./M.S.
CHECKED BY: J.M.
DATE: 9.30.24
PROJECT #: 23664

SCHEMATIC
DESIGN

P1